

THOMAS HARRISON  
MIDDLE SCHOOL


BASKETBALL  
COURTS

TRACK  
&  
FIELD

NOT FOR  
CONSTRUCTION

Draper Aden Associates  
Engineering • Surveying • Environmental Services  
2206 South Main Street  
Blacksburg, VA 24060  
540-552-0444 • Fax: 540-552-0291  
www.daa.com

- Raleigh, NC
- Richmond, VA
- Charlottesville, VA
- Hampton Roads, VA
- Fayetteville, NC
- Northern Virginia

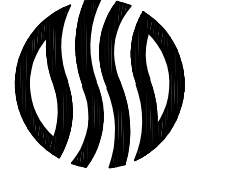


BIORETENTION EAST CONCEPTUAL SITE PLAN  
DETENTION PONDS RETROFIT PROJECT  
THOMAS HARRISON MIDDLE SCHOOL  
CITY OF HARRISONBURG, VIRGINIA


REVISIONS

DESIGNED BY: KWW  
DRAWN BY: CEP  
CHECKED BY: CAH  
SCALE: 1" = 20'  
DATE: April 26, 2018  
PROJECT NUMBER: 17060133-020301

C2.1

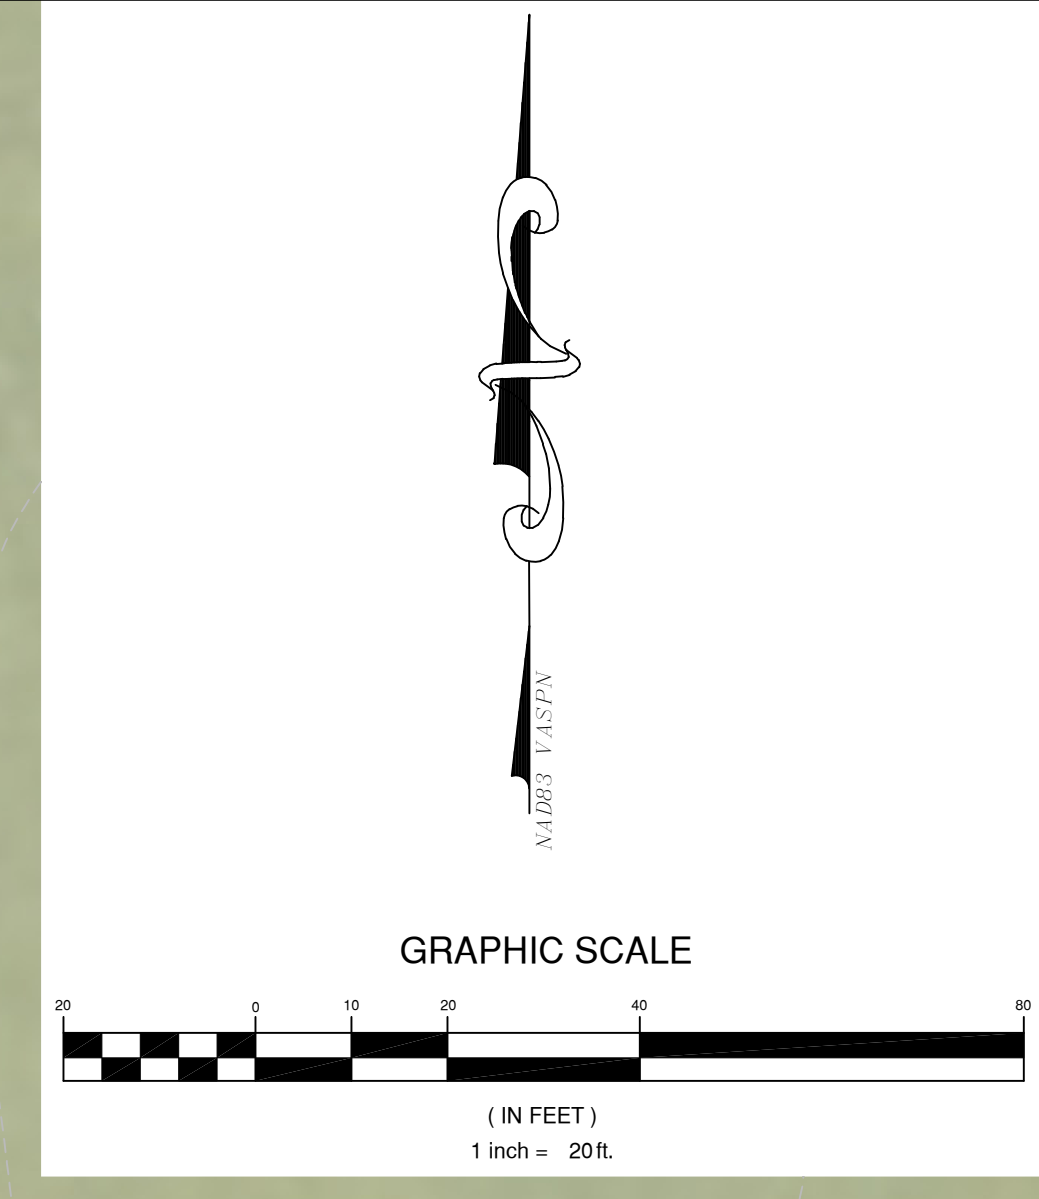

P:\001717060133-020301\17060133-020301\CADD\17060133-020301\17060133-020301.dwg  
 April 26, 2018 10:32:44 AM  
 User: KWW

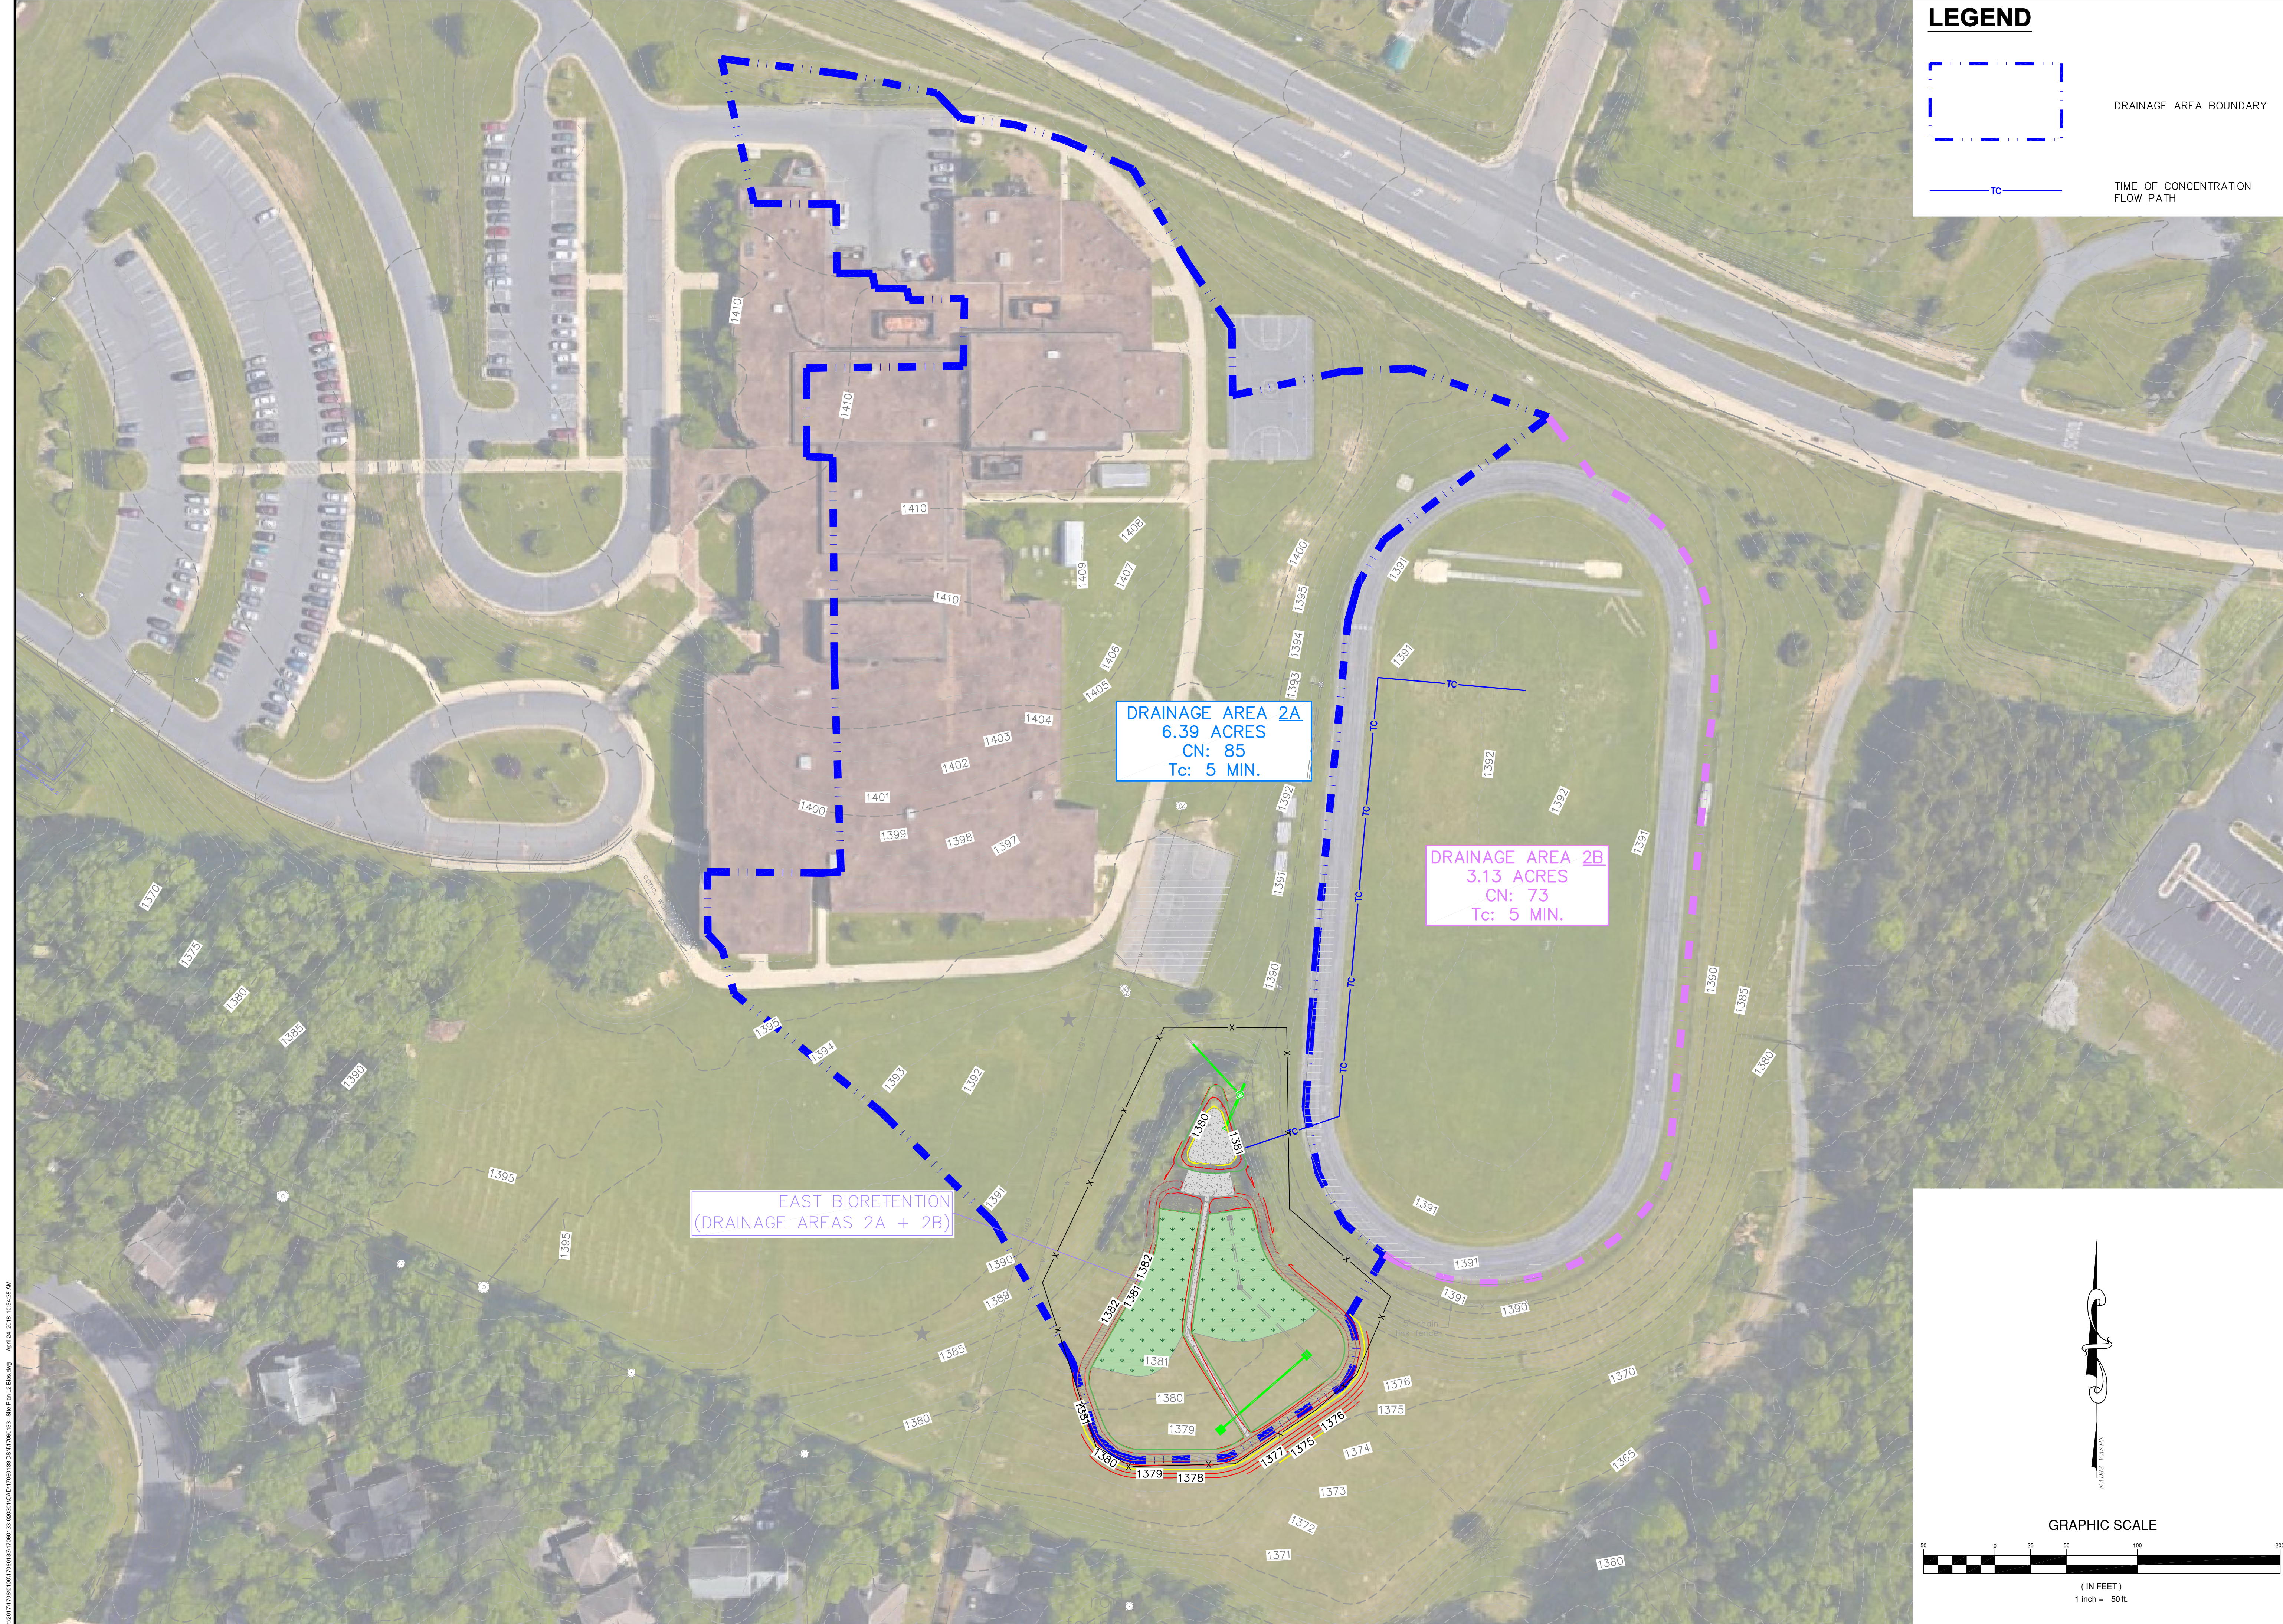

**LEGEND**

DRAINAGE AREA BOUNDARY

TIME OF CONCENTRATION FLOW PATH

**DRAINAGE AREA 2A**  
 6.39 ACRES  
 CN: 85  
 Tc: 5 MIN.

**DRAINAGE AREA 2B**  
 3.13 ACRES  
 CN: 73  
 Tc: 5 MIN.

**EAST BIoretention**  
 (DRAINAGE AREAS 2A + 2B)

**GRAPHIC SCALE**

(IN FEET)  
 1 inch = 50 ft.

0 25 50 100 200

**NOT FOR CONSTRUCTION**

**Draper Aden Associates**  
 Engineering • Surveying • Environmental Services

2206 South Main Street  
 Blacksburg, VA 24060  
 540-552-0444 • Fax: 540-552-0291  
 www.daa.com

• Raleigh, NC  
 • Richmond, VA  
 • Charlottesville, VA  
 • Fayetteville, NC  
 • Hampton Roads, VA  
 • Northern Virginia

**EAST BIoretention DRAINAGE AREA MAP**  
**DETENTION PONDS RETROFIT PROJECT**  
**THOMAS HARRISON MIDDLE SCHOOL**  
 CITY OF HARRISONBURG, VIRGINIA

REVISIONS	
DESIGNED BY:	KWW
DRAWN BY:	CEP
CHECKED BY:	CAH
SCALE:	1" = 50'
DATE:	April 26, 2018
PROJECT NUMBER:	17060133-020301
<b>C3.1</b>	

P:\01717060133\17060133-020301\CADD\17060133-020301.dwg April 24, 2018 10:45:58 AM