



- GENERAL**
1. THIS PROJECT IS CONFORM TO ALL STATE
  2. EXISTING GRADES, INLET ELEVATIONS, WATER SEWER,
  3. ELECTRICAL, WATER, GAS, AND OTHER UTILITIES ARE SHOWN AS RECEIVED BY THE OWNER. BEFORE CONSTRUCTION, THE OWNER SHALL VERIFY THE LOCATION AND DEPTH OF ALL UTILITIES.
  4. OWNER TO OBTAIN PERMISSION FROM STATE PROPERTY
  5. OWNER TO OBTAIN PERMISSION FROM STATE PROPERTY
**SITE SPECIFIC SEEDING MIXTURES FOR APPALACHIAN/MOUNTAIN AREA**

GENERAL SOLE 151 OR LESSE	125 LBS
KENTUCKY 31 FESCUE	20 LBS
REGIONAL NUMBER CRP*	20 LBS
GENERAL SOLE 151 OR GREATER	50 LBS
KENTUCKY 31 FESCUE	105 LBS
REGIONAL NUMBER CRP*	20 LBS
GENERAL SOLE 151 OR GREATER	50 LBS

\* USE SEASONAL NURSE CROPS IN ACCORDANCE WITH ANNUAL PFT PLAN. NURSE CROPS SHOULD BE PLANTED IN OCTOBER AND HARVESTED IN NOVEMBER THROUGH FEBRUARY.

**SITE PLAN**  
SCALE: 1" = 30'-0"

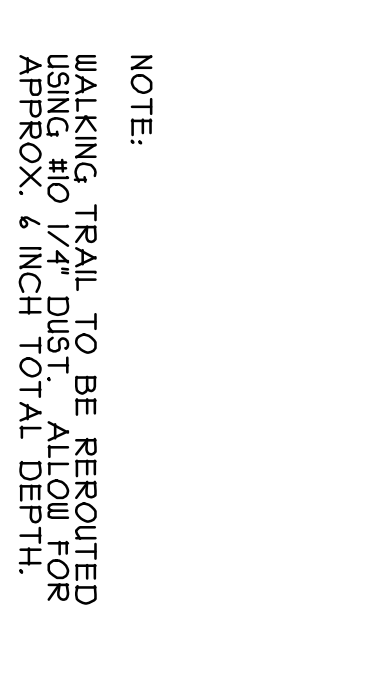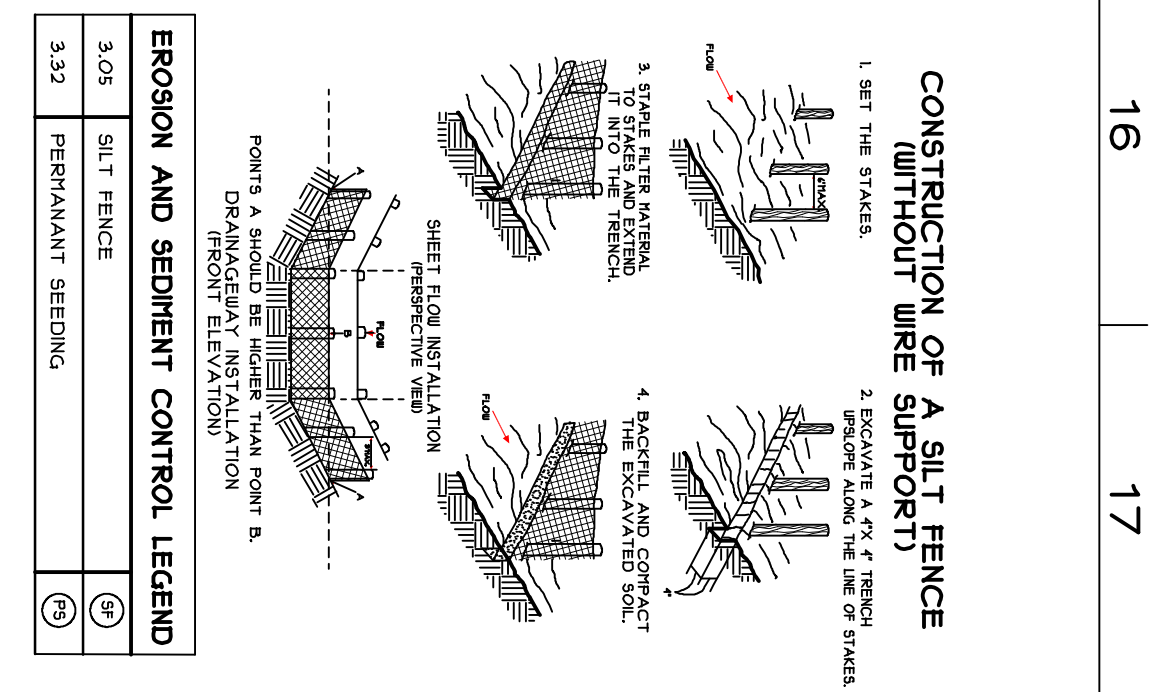

**MILLER CUPP ASSOCIATES ARCHITECTS, P.C.**  
1951-A EVELYN BYRD AVENUE  
HARRISONBURG, VA, 22801  
PHONE (540) 434-6044  
FAX (540) 434-1142

**A NEW PAVILION AT RALPH SAMPSON PARK FOR CITY OF HARRISONBURG PARKS & RECREATION HARRISONBURG, VIRGINIA**

**SITE PLAN**  
DRAWN: MLF  
DATE: JULY 30, 2013  
DRAWING TITLE: RALPHSAMPSONSite.dwg

**COMMONWEALTH OF VIRGINIA ARCHITECTS**  
DALE LEE CUPP  
No. 009444

**C-101**  
SHEET 1 OF 1

PROJECT NUMBER: RalphiSampsonSite  
SHEET NUMBER: