


FLOOR PLAN NOTES	
PLAN NOTE	DESCRIPTION
003	CHAIN-LINK FENCE
004	SOLID SURFACE COUNTERTOP
005	METAL CANDY
007	LINE OF FLOOR ABOVE
008	METAL STAIRS
009	HOUSEKEEPING PAD
010	FACILITY TRENCH DRAIN
011	LIFT-PIT
012	8" DIA. CONC. FILLED BOLLARD, 48" TALL
013	METAL GUARDRAIL W/ GATE
014	BRIDGE CRANE ABOVE
015	EMERGENCY EYE WASH AND SHOWER
016	HI-LOW DRINKING FOUNTAIN
017	HAND SINK AND PAPER TOWEL DISPENSER
018	96" HIGH CASEWORK SHELVING
019	FIRE EXTINGUISHER CABINET
020	EDGE OF 6" THICK CONCRETE APRON, 10" WIDE
025	METAL GUARDRAIL
030	METAL LADDER
056	ADA CLEARANCE
057	WALL MOUNTED CARD READER
058	BOLLARD MOUNTED ADA PUSH BUTTON
059	WASH BAY ACCESS DOOR ON 6" CONCRETE CURB

- GENERAL NOTES**
- REFER TO FINISH PLAN FOR SLAB CONTROL, JOINT LOCATIONS.
 - GRIDLINES ARE TO CENTERLINE OF STRUCTURAL COLUMN, UNLESS NOTED OTHERWISE.
 - DIMENSIONS ARE NOMINAL AND TO FINISH FACE OF GYP. BOARD, CMU OR SHEATHING, UNLESS NOTED OTHERWISE.
 - COORDINATE SLAB DEPRESSIONS, DIMENSIONS, CLEARANCES, BRACING, ETC. WITH EQUIPMENT MFR'S.
 - REFER TO STRUCTURAL FOR TOP OF SLAB ELEVATIONS.
 - PROVIDE BLOCKING FOR ALL EQUIPMENT MOUNTED TO FLOORS, WALLS, AND CEILINGS.
 - REFER TO SHEET 1A-501 - PARTITION TYPES, FOR PARTITION CONSTRUCTION.
 - PROVIDE VERTICAL GYPSUM & CMU CONTROL JOINTS AT 24" O.C., ALIGN GYPSUM & CMU JOINTS WHERE POSSIBLE, REFER TO PARTITION ALIGNMENT PLAN FOR LOCATION.
 - REFER TO EQUIPMENT PLANS FOR EQUIPMENT INFORMATION AND SCHEDULES.
 - SLAB SLOPE AT FLOOR DRAINS TO BE 1/8"/FT. MAX.
 - REFER TO SHEETS 1-A002 & 1-A003 FOR ALL MOUNTING HEIGHTS AND ACCESSIBILITY GENERAL NOTES.
 - ALL SPRINKLER HEADS THAT OCCUR IN SUSPENDED CEILING SYSTEM SHALL BE CENTERED IN THE TILE.
 - SUSPENDED CEILING GRID SYSTEMS SHALL BE INSTALLED SUCH THAT THE GRID SPACING IS EQUALLY BALANCED WITHIN THE ROOM / SPACE AS SHOWN ON PLAN, UNLESS NOTED OTHERWISE.
 - REFER TO EQUIPMENT DRAWINGS FOR LIFT PIT LOCATIONS AND PIT DETAILS.
 - SEE DETAIL E14 / 1-A523 FOR TYPICAL CONCRETE PANEL REVEAL.
 - CENTER VEHICLE LIFTS ON OVERHEAD DOOR OPENINGS.
 - REFER TO EQUIPMENT DRAWINGS FOR VEHICLE LIFT CONTROL PANEL LOCATIONS.

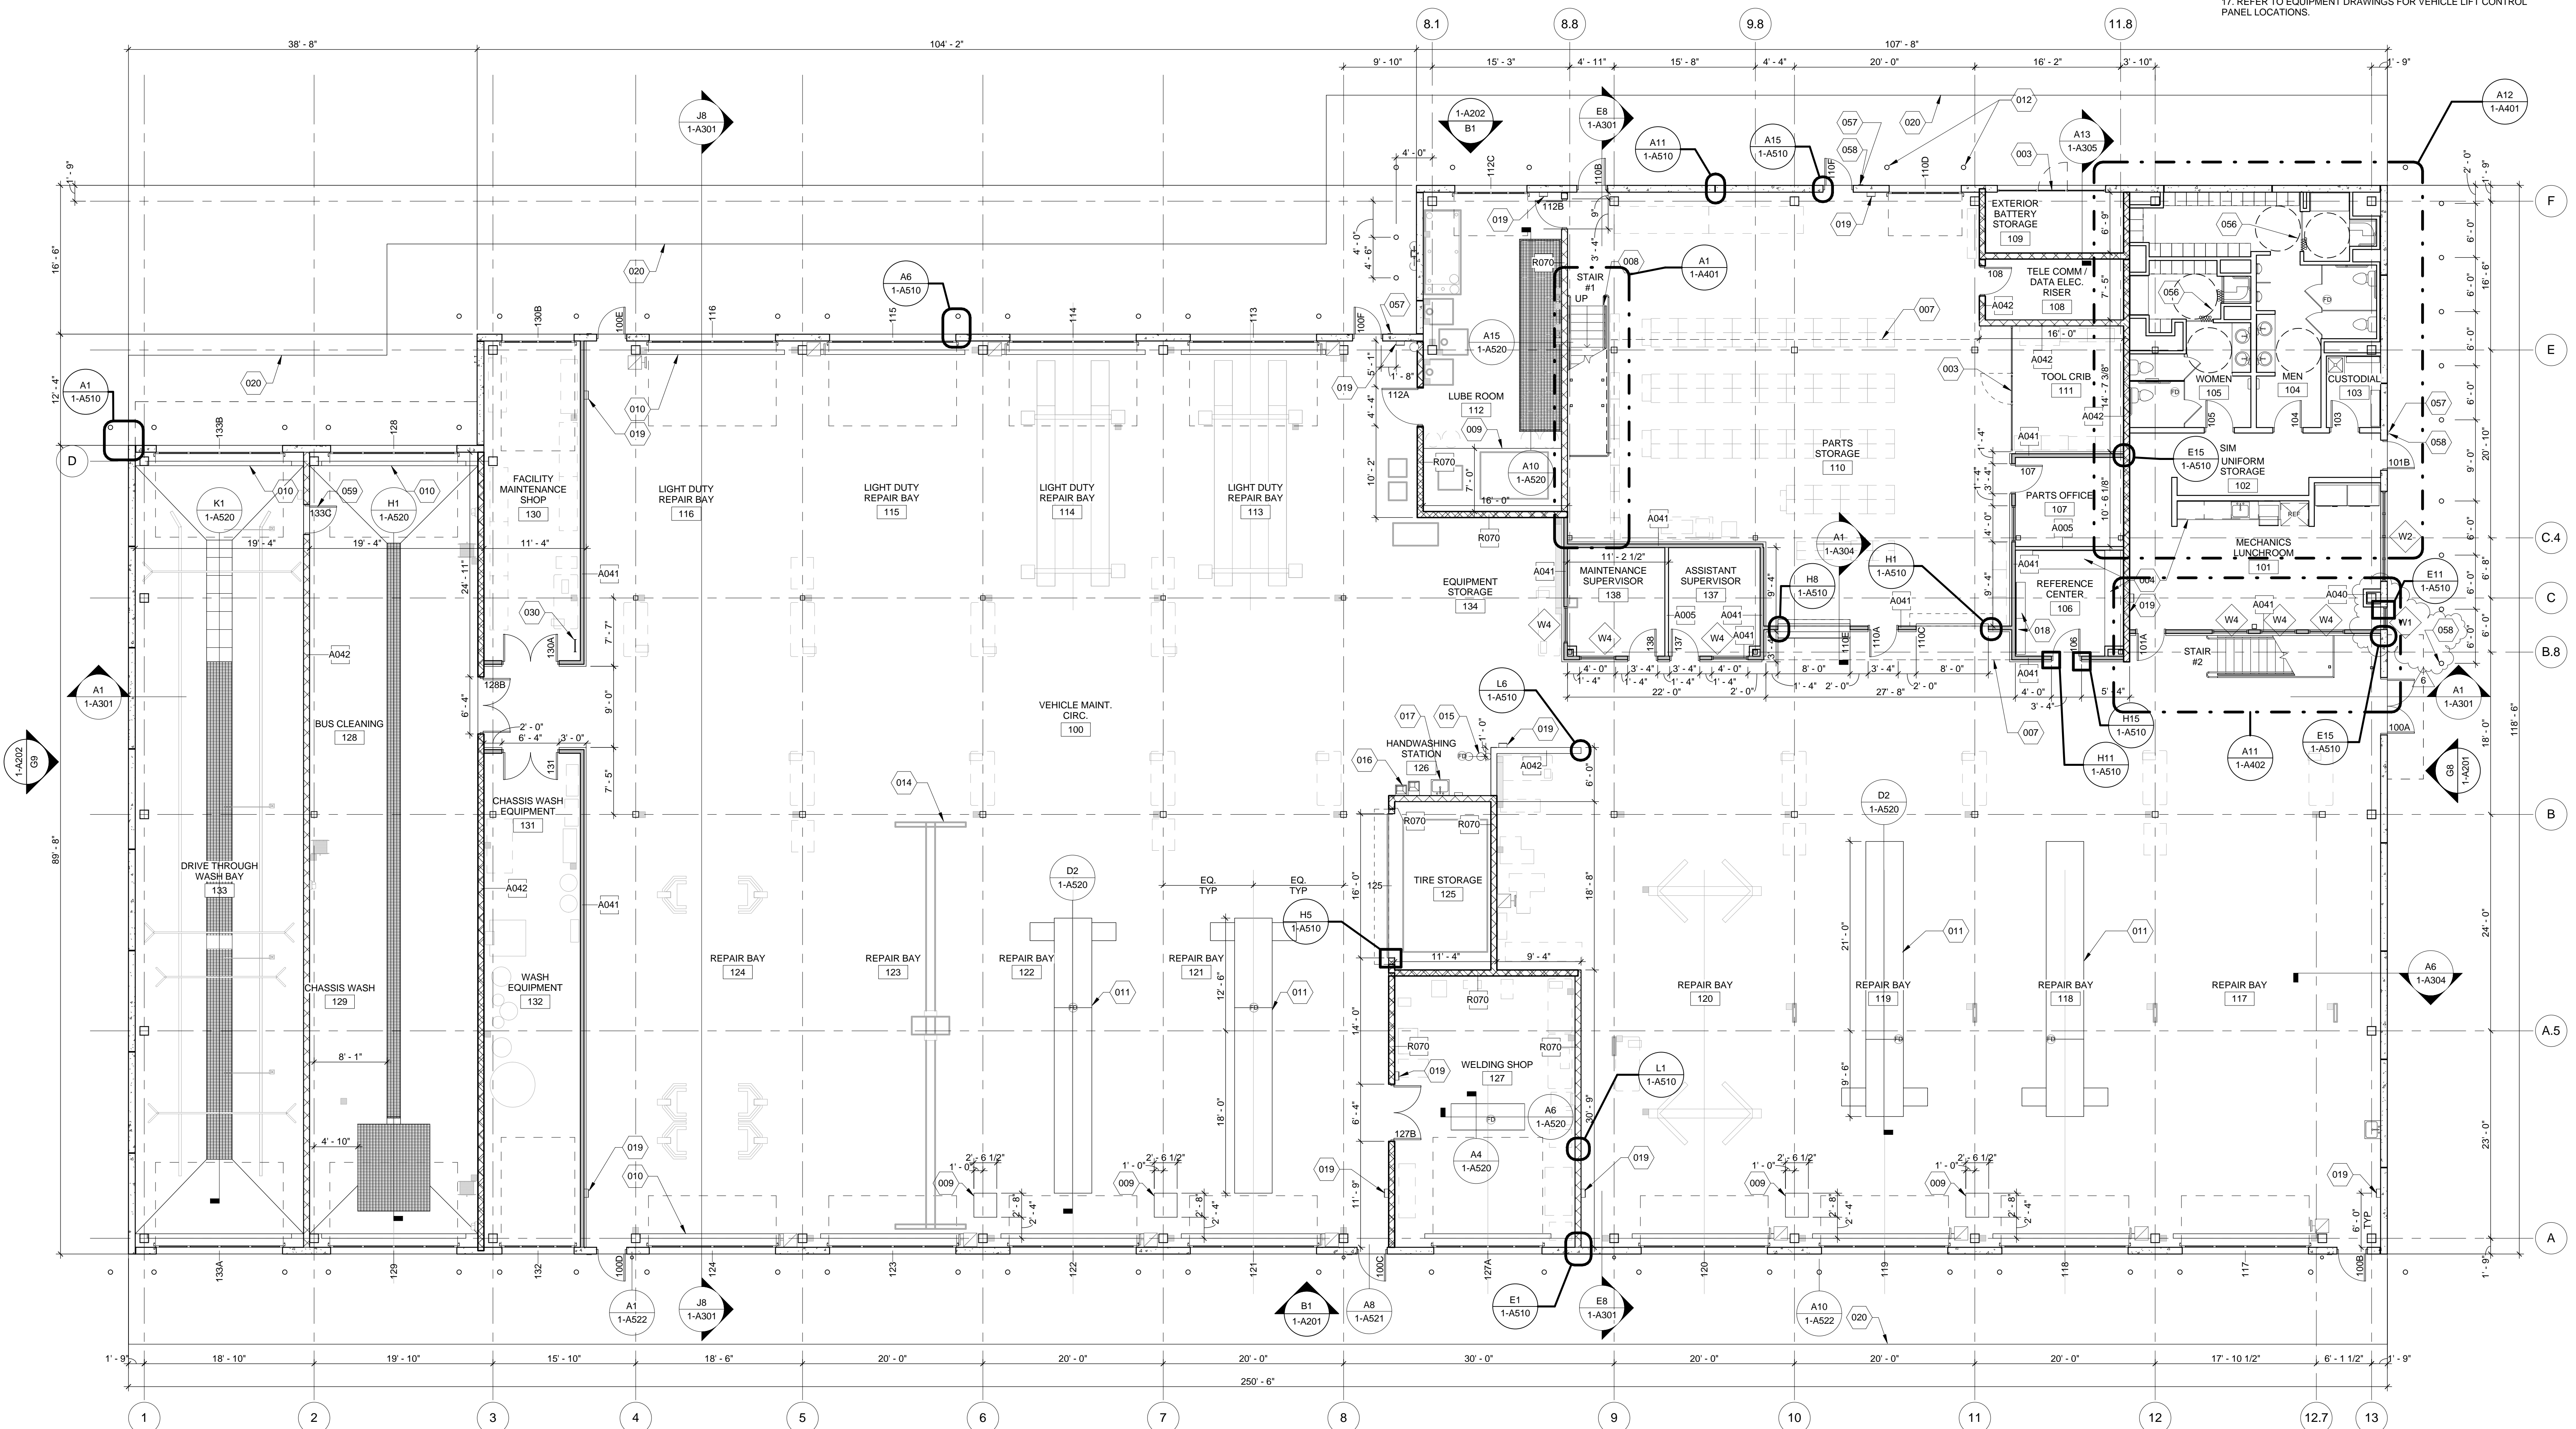

A2 LEVEL 1 FLOOR PLAN
1/8" = 1'-0"

RNL
ENGINEERING
IDEAS MADE REAL

VALLEY

SHOCKEY
THE PARTNER OF CHOICE®

Maintenance Design Group
201 N. Charles St., Suite 920
Baltimore, MD 21201
p 443.524.4382

CITY OF HARRISONBURG DEPT OF
PUBLIC TRANSPORTATION
ADMINISTRATION AND
MAINTENANCE FACILITY
MAINTENANCE
475 E. WASHINGTON ST.
HARRISONBURG, VA 22802



6	ADDENDUM #1	02/20/2013
5	PLAN REVIEW COMMENTS-R2	02/08/2013
3	100% CD	01/16/2013
2	PLAN REVIEW COMMENTS	01/07/2013
1	PERMIT SET	10/19/2012

No REVISION/SUBMISSION DATE

PROJECT No: 3184-01
DATE: SEE REVISIONS ABOVE
SCALE: As indicated
MAINT. LEVEL 1 FLOOR PLAN

1-A101
OF 1-S402