


STERLING STREET SIDEWALK PROJECT

SIDEWALK TO BE CONSTRUCTED ON THE WEST SIDE OF
STERLING STREET BETWEEN ELIZABETH STREET AND THE
EXISTING SIDEWALK NORTH OF GAY STREET

STERLING STREET BETWEEN ELIZABETH & ROCK STREET


EXISTING

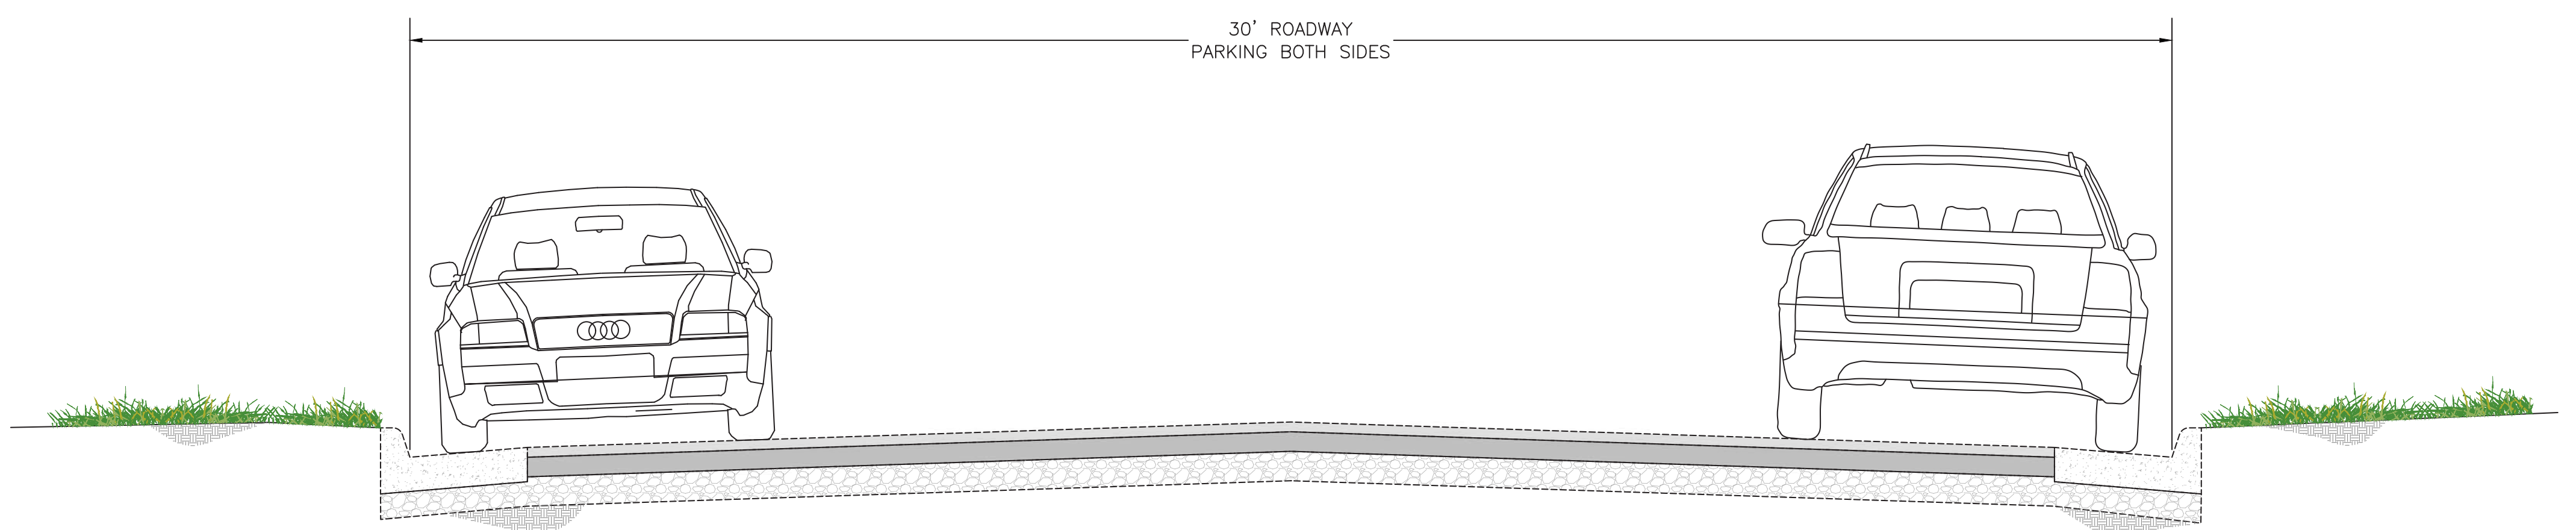

EXISTING STERLING STREET – FACING NORTH
NOT TO SCALE

Sterling Street's current configuration offering 30 feet of roadway, allowing on-street parking with no options for safe pedestrian travel.

PROPOSED

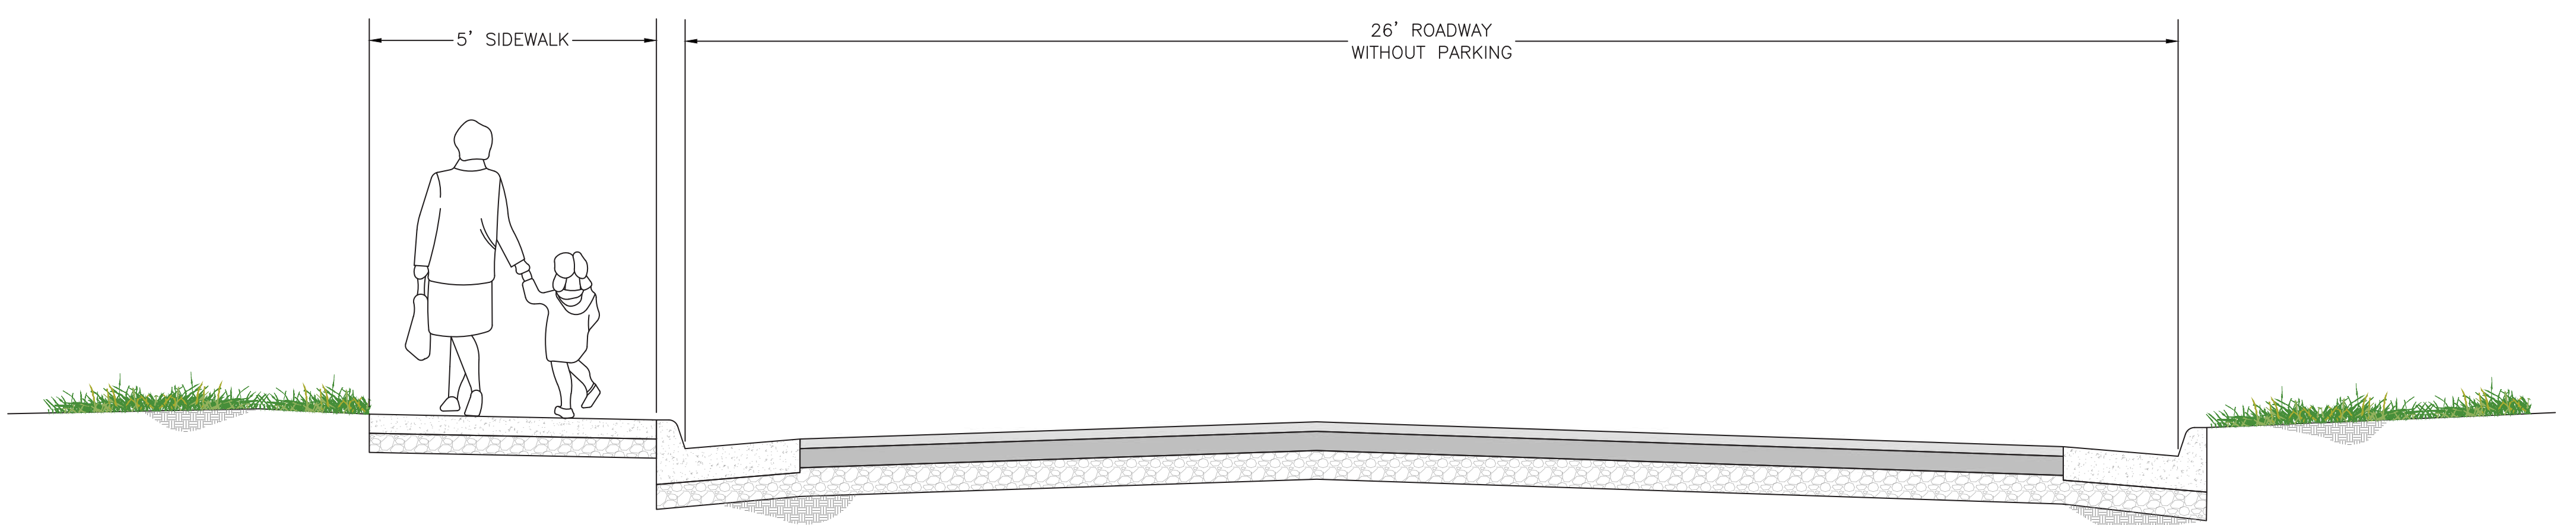

PROPOSED STERLING STREET – FACING NORTH
BETWEEN ELIZABETH STREET AND ROCK STREET
NOT TO SCALE

Sterling Street's proposed configuration between Elizabeth Street and Rock Street offering 26 feet of roadway, directing on-street parking to neighboring streets. Features a 5 foot sidewalk for safe pedestrian travel. Sidewalk is constructed by narrowing the width of the road.