



DEPARTMENT OF FINANCE AND PURCHASING

2111 Beery Road

Harrisonburg, VA 22801

Table with 3 columns: ISSUE DATE, REQUEST FOR PROPOSAL NUMBER, FOR, DEPARTMENT, DATE/TIME OF CLOSING, CONTRACT ADMINISTRATOR.

Proposals - In accordance with the following and in compliance with all terms and conditions, unless otherwise noted, the undersigned offers and agrees, if the proposal is accepted, to furnish items or services for which prices are quoted, delivered or furnished to designated points within the time specified.

NAME AND ADDRESS OF FIRM:

Telephone/Fax No.:

Federal Employer Identification # :

State Corporation Commission #:

Prompt Payment Discount: \_\_\_% for payment within \_\_\_days/net \_\_\_ days

E-mail:

By signing this proposal, Vendor(s) certifies, acknowledges, understands, and agrees to be bound by the conditions set forth in this RFP.

CHECK ONE: [ ] INDIVIDUAL [ ] PARTNERSHIP [ ] CORPORATION [ ] LLC

Vendor's Legally Authorized Signature

Date

Print Name

Title

Sealed proposals, subject to terms and conditions of this Request for Proposal will be received by the City of Harrisonburg Public Works Dept, 320 East Mosby Road, Harrisonburg, Virginia 22801 until the date/ time specified above for furnishing items or services delivered or furnished to specified destinations within the time specified or stipulated by the vendor(s).

# Table of Contents

I.	Purpose .....	3
II.	Scope of Work.....	4
	A. Specifications .....	4
	B. Award.....	5
	C. Payment.....	5
	D. Start and Completion Dates .....	5
	E. Insurance Requirements.....	6
III.	Estimated Material Quantities and Cost Bid Sheet .....	7
IV.	Concrete Retaining Wall .....	8
V.	Map .....	9
VI.	Pedestrian Signals.....	10
VII.	General Term and Conditions.....	12
VIII.	State Corporation Commission Form.....	18
IX.	Contract.....	19

## INVITATION TO BID

### ITB-PW-Sidewalk-2012

#### I. Purpose

The City of Harrisonburg, Public Works Department is issuing a sealed Invitation to Bid for the construction of a new sidewalk along the Westside of University Boulevard from E. Market St. to Evelyn Byrd Avenue and along the Southside of Evelyn Byrd Avenue from existing sidewalk at Sleep Inn to the intersection of University Boulevard. And Pedestrian Crossing Signals at the intersections of University Boulevard and Evelyn Byrd Ave. and University Boulevard and at the Bank of America/ Valley Mall Entrance at existing traffic signal.

**Pre-bid Conference:** A pre-bid conference will be held at 2pm on Thursday, July 26 at the Department of Public Works, 320 East Mosby Road, Harrisonburg, VA 22801. Attendance is mandatory. Specifications for the project, project bid forms, and insurance requirements to be discussed at the pre-bid meeting.

Bids will be received on or before August 2, 2012 at 2:00 pm at the office of the Director of Public Works. Immediately thereafter, all bids will be opened and read publicly.

Each bid must be submitted in a sealed envelope that has been plainly marked on the outside **“University Blvd & Evelyn Byrd Sidewalk”**, to the City of Harrisonburg Public Works Department, 320 East Mosby Road, Harrisonburg, Va. 22801

#### **All bids must contain the following:**

1. Signed Cover Sheet
2. Completed Bid Sheet
3. Insurance commitment to meet minimum City requirements
4. State Corporation Commission Form

The City of Harrisonburg is not responsible for delays in the delivery of the mail by the U.S. Postal Service, private couriers, or the inter-office mail system. It is the sole responsibility of the bidder to ensure that their bid reaches the Department of Public Works by the designated date and hour. **Faxed and e-mailed submittals are not acceptable. Late bids will not be accepted.**

Copies of the solicitation may be obtained from the Public Works Department, 320 East Mosby Rd, Harrisonburg, VA 22801 or downloaded at [www.harrisonburgva.gov/bids](http://www.harrisonburgva.gov/bids). For questions, please contact in writing, Kenny Knight, Street Superintendent at [Kenny.knight@harrisonburgva.gov](mailto:Kenny.knight@harrisonburgva.gov). Relevant questions will be answered by addendum and posted to the above website.

## **II. Scope of Work**

### **A. Project Specification**

(see attached drawings)

#### **Island at Coin Shop to K-Mart First Entrance**

Pour in place approximately 30 LF of 5' sidewalk and install two ADA accessible ramps.

#### **From the first K-mart entrance to the second entrance.**

Pour in place approximately 208 LF of 5' sidewalk, two CG-12 ADA ramps and approximately 416 SF concrete retaining wall (RW 2).

#### **From Second entrance to K-Mart's back service entrance.**

Pour in place approximately 195 LF of 5' sidewalk, two CG-12 ADA ramps, approximately 450 SF of RW 2 retaining wall, one 11'X15' X 4" concrete bus pad and a 11' X 2' X 4" street access pad from existing curb to bus pad. Adjust existing storm sewer frame and cover.

#### **From K-Mart service entrance to Hampton Inn entrance.**

Pour in place approximately 225 LF of variable width (5'-7') sidewalk, approximately 550 SF of RW 2 retaining wall, two CG-12 ADA ramp, replace one DI-3B top and approximately 15 LF of CG-6.

#### **From Hampton Inn to IHOP entrance.**

Pour in place approximately 115 LF of 5' sidewalk, and two CG-12 ADA ramp. Pedestrian Signal (see special notes at end of specifications and attached sketch)

#### **IHOP entrance to Valley Professional Offices entrance.**

Pour in place approximately 67 LF of 5' sidewalk, two CG-12 ADA ramps and a 75 SF block retaining wall (needs to match existing IHOP wall). New wall to be constructed at edge of parking lot along existing vegetation and drain. Shrubbery and tree(s) to remain.

#### **From Professional Offices to Evelyn Byrd Boulevard.**

Pour in place approximately 177 LF of 5' sidewalk, two CG-12 ADA ramps, one 5' X 5' X 4" concrete pad for UPS box, approximately one 5' X 3' X 4" access pad from parking lot to UPS box, and the removal and disposal of six pine trees including stumps along the frontage of office complex. Pedestrian Signal at Evelyn Byrd Ave. ( see special notes at end of specifications and attached sketch)

#### **Evelyn Boulevard heading east from Existing sidewalk to first entrance.**

Pour in place approximately 70 LF of 5' sidewalk and 140 SF of RW 2 retaining wall.

**First entrance to second entrance at radio station along Evelyn Byrd.**

Pour in place approximately 30 LF of 5' sidewalk.

**From Second entrance to Intersection of University Boulevard**

Pour in place approximately 170 LF of 6' sidewalk to include approximately 340 SF back wall to support 170 LF of (HR 1) handrail. Recommended that sidewalk and back wall poured as a monolithic structure. Back wall to be reinforced with #4 Rebar. One ADA ramp at SW corner of Evelyn Byrd Ave. and University Boulevard.

**From Southwest Corner at University and Evelyn Byrd, south to Radio Station southern property line.**

Pour in place approximately 82 LF of 5' sidewalk and two CG-12 ADA ramps.

**SPECIAL NOTES FOR ESTIMATED QUANTITIES FOR PEDESTRIAN CROSSINGS.**

**Valley Mall Entrance** (See attached Drawings)

4- Ped Heads, 4-Ped Push Buttons, 298 LF of 14/7 conductor cable, 286 LF of 14/4 conductor cable, 3- Ped pole foundations, 3-Ped Poles and bases, 40 LF of trenching, 40 LF of 2' Schedule 80 PVC and 40 LF of 1" Schedule 80 PVC

**University at Evelyn Byrd** (See attached Drawings)

6- Ped Heads, 6-Ped Push Buttons ( to be mounted onto existing uprights), 850 LF of 14/7 conductor cable, 826 LF of 14/3 Conductor Cable.

**B. AWARDING OF CONTRACT**

The contract will be awarded to the lowest responsive, responsible bidder submitting for construction meeting the applicable specifications. The City reserves the right to reject any and all bids and will further reserve the right to waive or not waive any informality in any bid.

**C. PAYMENT OF WORK**

Payment of work will be made upon receipt of invoice identifying work performed. Any material overruns will require support documentation and any work in excess of what was identified in specifications will require approval of Street Superintendent prior to payment. A 5% retainage will be withheld to ensure faithful performance of the contract.

**D. STARTING AND COMPLETION DATE**

Work is to begin on or before August 20, 2012 with a completion date of November 20, 2012. Extension may be granted upon approval by Street Superintendent.

## E. INSURANCE REQUIREMENTS

By signing and submitting a bid under this solicitation, the provider certifies that if awarded the contract, they will have the following insurance coverages at the time the contract is awarded. If any subcontractors are involved, the subcontractor will have workers' compensation insurance. The provider further certifies that they or any subcontractors will maintain these insurance coverages during the entire term of the contract and that all insurance coverages will be provided by insurance companies authorized to sell insurance in Virginia by the Virginia State Corporation Commission.

The City of Harrisonburg requires by endorsement, to be added as an additional insured on the vendor policy and a Certificate of Insurance needs to be filed with the City showing the City of Harrisonburg listed as an additional insured.

### INSURANCE COVERAGES AND LIMITS REQUIRED:

1. Worker's Compensation - Statutory requirements and benefits.
2. Commercial General Liability - \$1,000,000 combined single limit.
3. Automobile Liability - \$1,000,000 combined single limit.
4. Excess Liability - \$1,000,000
5. The contractor will furnish both a Performance Bond and a Payment Bond in an amount not less than the total amount payable to the contractor for the terms of this contract. The bond will be issued by a company licensed to issue surety bonds in the Commonwealth of Virginia and has an A. M, Best rating of A- or better.

### III. Estimated Material Quantities and Costs Bid Sheet


Quantity	Unit	Description	Unit Cost	TOTAL
_____	Sq.Yd.	5' sidewalk with 2' utility strip. (4" thick A-3 Concrete with 4" stone base) (Quantity includes a 12'X16' Bus Pad, a 3'X5' Bench Pad, and three 2'X5' access Pads)	_____	_____
_____	LF.	CG-6 Curb & Gutter (include min.4" stone base)	_____	_____
_____	Ea.	CG-12 (ADA Handicap Ramps) (include min.4" stone base)	_____	_____
_____	Acres.	Landscaping (Topsoil,Seeding, Mulching)	_____	_____
_____	Ea.	Tree and stump Removal	_____	_____
_____	L.S.	Mobilization (lump sum)	_____	_____
_____	L.S.	Traffic Control (lump sum)	_____	_____
_____	CY.	Concrete Retaining Walls (RW 2) (varied heights- 18" to 24") (4" stone base included)	_____	_____
_____	Sq. Ft.	Block Retaining Wall (Match existing Block at IHOP) (4" stone base included)	_____	_____
_____	LF	Handrail (HR 1)	_____	_____
_____	Ea.	DI top (DI 3B- 10') left throat	_____	_____
_____	Ea.	Relocation existing UPS Box	_____	_____
_____	L.S.	Pedestrian Signals-(lump sum) (see special notes for details)	_____	_____

**Note:**

**Bid awarded based on  
Lowest Estimate:**


All quantities are estimates only. Contractor (s) need to verify quantities.  
 All field questions and concerns need to be addressed prior to bid submittal.  
 Stone, Concrete and Asphalt must comply with VDOT standards.  
 Disposal of excavated material is the responsibility of the Contractor.  
 All bidders must meet requirements as set forth in Invitation to Bid Documents.  
 All bidders must be registered to do business with city (W-9) on file.

#### IV. Concrete Retaining Wall

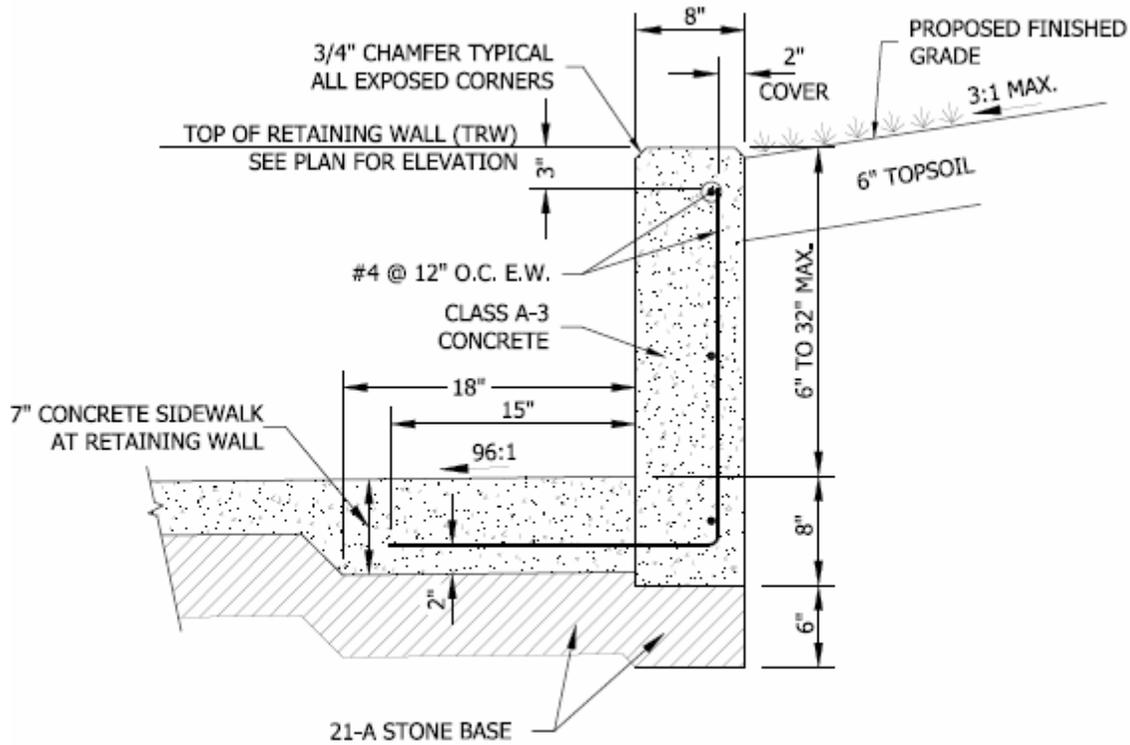

**CONCRETE RETAINING WALL**  
**6" TO 32" MAX. HEIGHT**  
(NTS)

V. Map

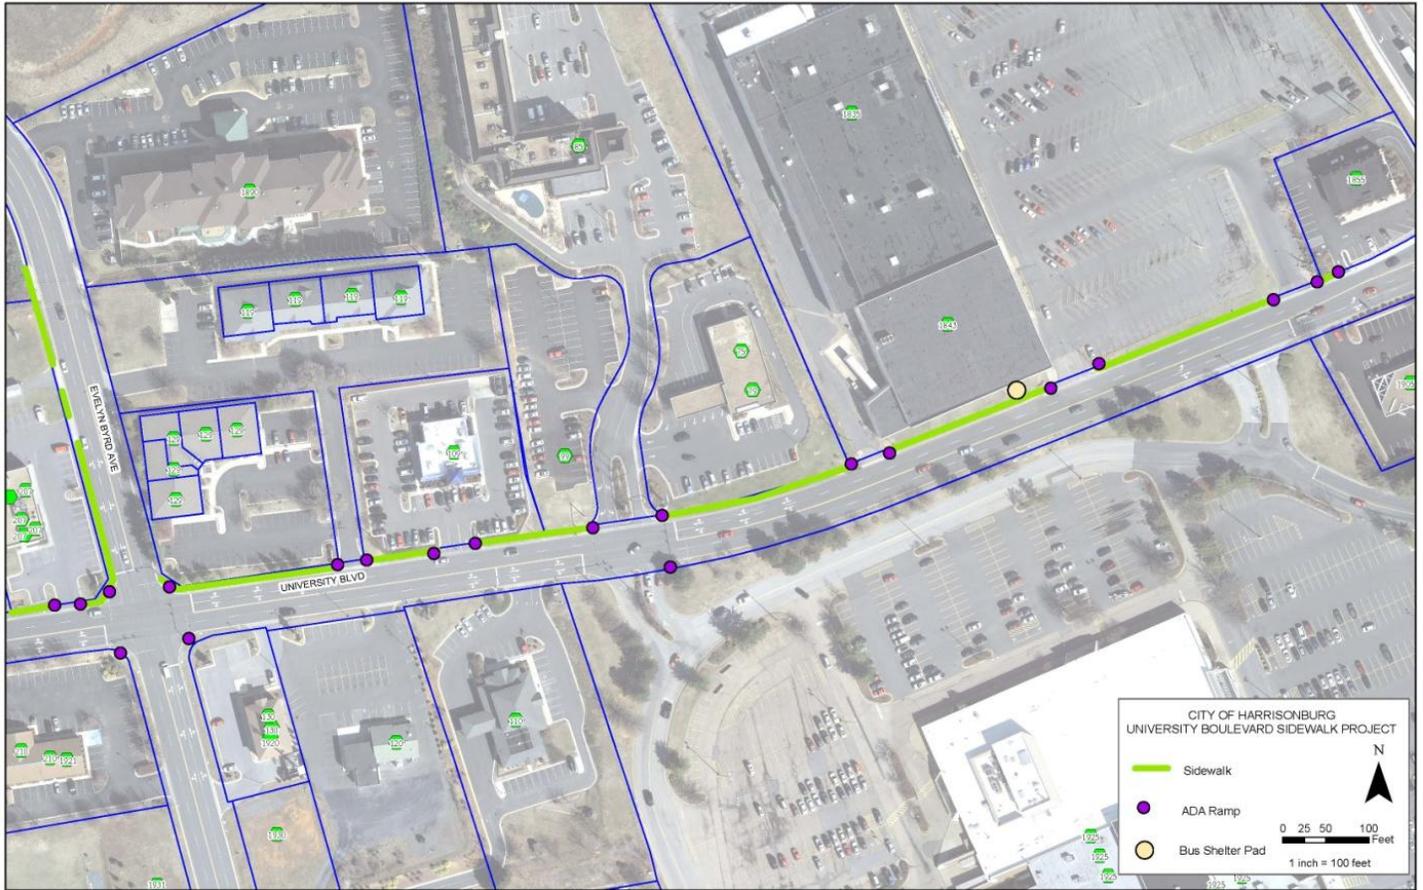

VI. Pedestrian Signals




BANK / HOTEL + MALL ENTRANCE + UNIVERSITY BLVD

feet  
meters

100  
30

Google earth

- Existing Conduit
- Conduit to be installed 1-2" + 1-1" Schedule 80 pvc.
- ⌋ Ped poles + lights (ped pole location to be determined in field in coordination with sidewalk project)
- Existing Junction boxes

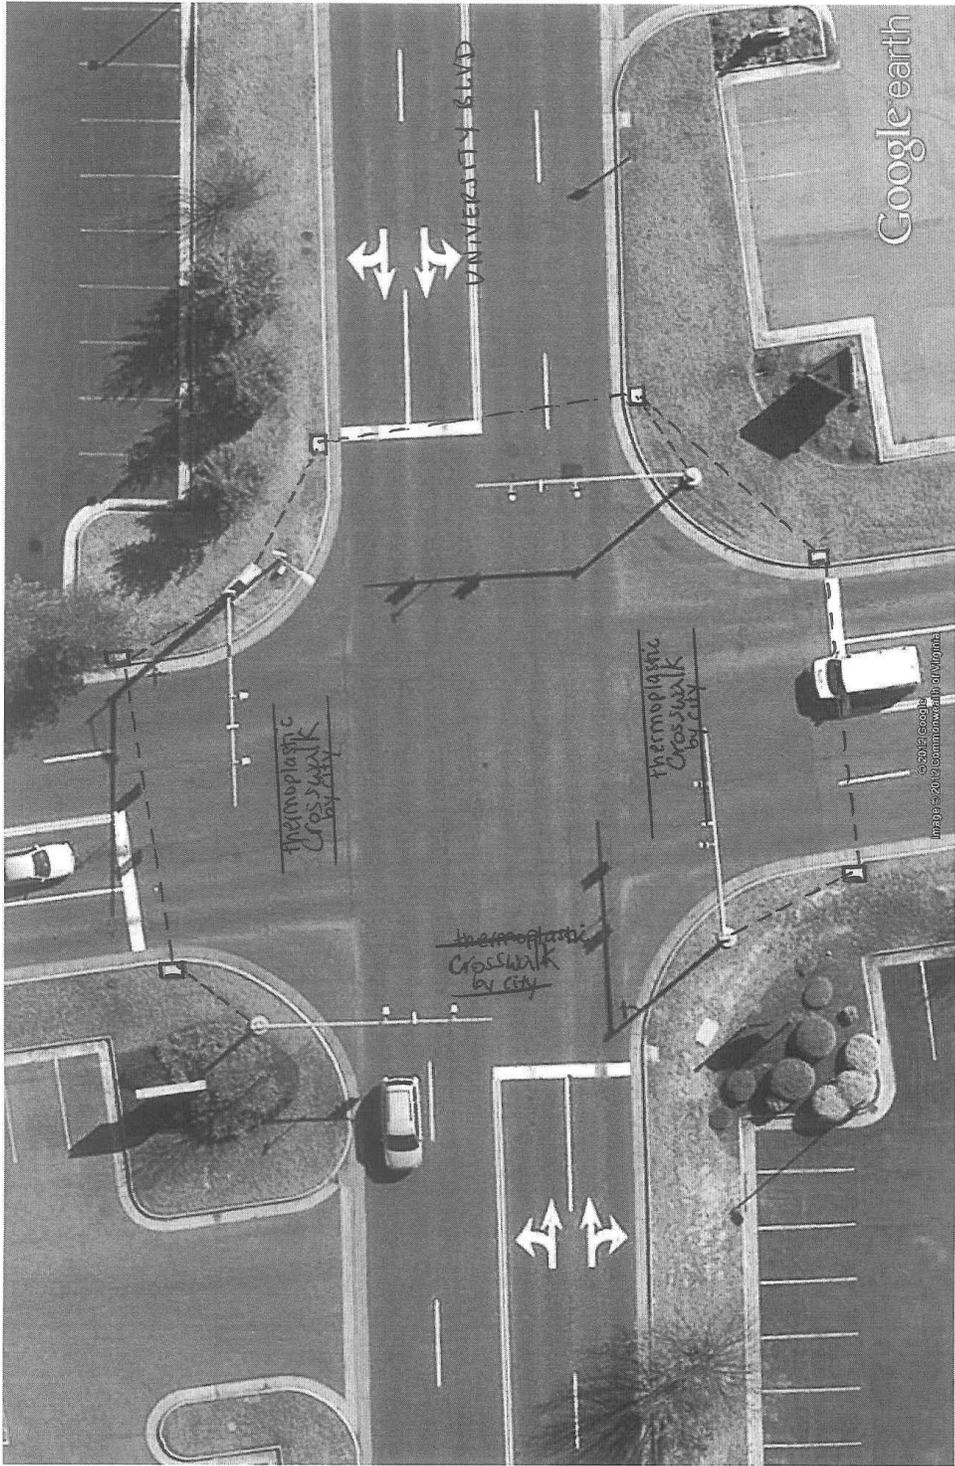

Google earth

--- Existing Conduit

Ped lights & pushbuttons to be mounted on existing uprights. (Signal poles)

feet  
meters

UNIVERSITY BLVD + UNIVERSITY BLVD

100

40

□ Existing Junction Boxes



## **VII. GENERAL TERMS AND CONDITIONS FOR THE CITY OF HARRISONBURG, VA**

**PURCHASING AND CONTRACTING MANUAL:** This solicitation is subject to the provisions of The Purchasing and Contracting Policy Manual for the City of Harrisonburg (City) and any revisions thereto, which are hereby incorporated into this contract in their entirety. A copy of the manual is available for review at [www.Harrisonburgva.gov/bids](http://www.Harrisonburgva.gov/bids).

**APPLICABLE LAWS AND COURTS:** This solicitation and any resulting contract shall be governed in all respects by the laws of the Commonwealth of Virginia and any litigation with respect thereto shall be brought in the courts of the Commonwealth. The contractor shall comply with all applicable federal, state and local laws, rules and regulations.

**ANTI-DISCRIMINATION:** By submitting their (bids/proposals), (bidders/offerors) certify to the City that they will conform to the provisions of the Federal Civil Rights Act of 1964, as amended, as well as the Virginia Fair Employment Contracting Act of 1975, as amended, where applicable, the Virginians With Disabilities Act, the Americans With Disabilities Act and 2.2-4311 of the *Virginia Public Procurement Act*.

In every contract over \$10,000 the provisions below apply:

1. During the performance of this contract, the contractor agrees as follows:
  - a. The contractor will not discriminate against any employee or applicant for employment because of race, religion, color, sex, national origin, age, disability, or any other basis prohibited by state law relating to discrimination in employment, except where there is a bona fide occupational qualification reasonably necessary to the normal operation of the contractor. The contractor agrees to post in conspicuous places, available to employees and applicants for employment, notices setting forth the provisions of this nondiscrimination clause.
  - b. The contractor, in all solicitations or advertisements for employees placed by or on behalf of the contractor, will state that such contractor is an equal opportunity employer.
  - c. Notices, advertisements and solicitations placed in accordance with federal law, rule or regulation shall be deemed sufficient for the purpose of meeting these requirements.

The contractor will include the provisions of 1. above in every subcontract or purchase order over \$10,000, so that the provisions will be binding upon each subcontractor or vendor.

2. The City does not discriminate against small and minority businesses or faith based organizations.

**ETHICS IN PUBLIC CONTRACTING:** By submitting their (bids/proposals), (bidders/offerors) certify that their (bids/proposals) are made without collusion or fraud and that they have not offered or received any kickbacks or inducements from any other (bidder/offeror), supplier, manufacturer or subcontractor in connection with their (bid/proposal), and that they have not conferred on any public employee having official responsibility for this procurement transaction any payment, loan, subscription, advance, deposit of money, services or anything of more than nominal value, present or promised, unless consideration of substantially equal or greater value was exchanged.

**IMMIGRATION REFORM AND CONTROL ACT OF 1986:** By submitting their (bids/proposals), (bidders/offerors) certify that they do not and will not during the performance of this contract employ illegal alien workers or otherwise violate the provisions of the federal Immigration Reform and Control Act of 1986.

**DEBARMENT STATUS:** By submitting their (bids/proposals), (bidders/offerors) certify that they are not currently debarred by the Commonwealth of Virginia from submitting bids or proposals on contracts for the type of goods and/or services covered by this solicitation, nor are they an agent of any person or entity that is currently so debarred.

**ANTITRUST:** By entering into a contract, the contractor conveys, sells, assigns, and transfers to the City all rights, title and interest in and to all causes of action it may now have or hereafter acquire under the antitrust laws of the United States and the Commonwealth of Virginia, relating to the particular goods or services purchased or acquired by the City under said contract.

**MANDATORY USE OF CITY FORM AND TERMS AND CONDITIONS FOR IFBs AND RFPs**

1. **(For Invitation For Bids(ITB):)** Failure to submit a bid on the form provided, (if provided) shall be a cause for rejection of the bid. Modification of or additions to any portion of the Invitation for Bids may be cause for rejection of the bid; however, the City reserves the right to decide, on a case by case basis, in its sole discretion, whether to reject such a bid as nonresponsive. As a precondition to its acceptance, the City may, in its sole discretion, request that the bidder withdraw or modify nonresponsive portions of a bid which do not affect quality, quantity, price, or delivery. No modification of or addition to the provisions of the contract shall be effective unless reduced to writing and signed by the parties.
2. **(For Request For Proposals(RFP):)** Failure to submit a proposal on the form provided, (if provided) shall be a cause for rejection of the bid. Modification of or additions to the General Terms and Conditions of the solicitation may be cause for rejection of the proposal; however, the City reserves the right to decide, on a case by case basis, in its sole discretion, whether to reject such a proposal.

**REVISIONS TO THE OFFICIAL ITB/RFP:** No offeror shall modify, revise, edit or make any unauthorized change(s) to the original Official Invitation to Bid (ITB) or Official Request for Proposal (RFP). The Official solicitation document and the Addenda(s) are the documents posted on the City of Harrisonburg's web site and/or authorized by the City of Harrisonburg's Purchasing Agent. Any such violation as stated above may result in rejection of the ITB/RFP response. In addition, violations may result in the debarment of the offeror by the City of Harrisonburg.

**CLARIFICATION OF TERMS:** If any prospective (bidder/offeror) has questions about the specifications or other solicitation documents, the prospective (bidder/offeror) should contact the person whose name appears on the face of the solicitation no later than five working days before the due date. Any revisions to the solicitation will be made only by addendum issued by the buyer.

**PAYMENT:**

1. **To Prime Contractor:**
  - a. Invoices for items ordered, delivered and accepted shall be submitted by the contractor directly to the payment address shown on the purchase order/contract. All invoices shall show the purchase order number; social security number (for individual contractors) or the federal employer identification number (for proprietorships, partnerships, and corporations).
  - b. Any payment terms requiring payment in less than 30 days will be regarded as requiring payment 30 days after invoice or delivery, whichever occurs last. This shall not affect offers of discounts for payment in less than 30 days, however.

- c. All goods or services provided under this contract or purchase order, that are to be paid for with public funds, shall be billed by the contractor at the contract price.
- d. The following shall be deemed to be the date of payment: the date of postmark in all cases where payment is made by mail, or the date of offset when offset proceedings have been instituted as authorized under the Virginia Debt Collection Act.
- e. Individual contractors shall provide their social security numbers, and proprietors , partnerships, and corporations shall provide the City with a federal employer identification number, prior to receiving any payment from the City.
- f. **Unreasonable Charges.** Under certain emergency procurements and for most time and material purchases, final job costs cannot be accurately determined at the time orders are placed. In such cases, contractors should be put on notice that final payment in full is contingent on a determination of reasonableness with respect to all invoiced charges. Charges which appear to be unreasonable will be researched and challenged, and that portion of the invoice held in abeyance until a settlement can be reached. Upon determining that invoiced as to those charges which it considers unreasonable and the basis for the determination. A contractor may not institute legal action unless a settlement cannot be reached within thirty (30) days of notification. The provisions of this section do not relieve the City of its prompt payment obligations with respect to those charges which are not in dispute (*Code of Virginia*, 2.2.4363).

2. To Subcontractors:

- a. A contractor awarded a contract under this solicitation is hereby obligated:
  - (1) To pay the subcontractor(s) within seven (7) days of the contractor's receipt of payment from the City for the proportionate share of the payment received for work performed by the subcontractor(s) under the contract; or
  - (2) To notify the City and the subcontractor(s), in writing, of the contractor's intention to withhold payment and the reason.
- b. The contractor is obligated to pay the subcontractor(s) interest at the rate of one percent per month (unless otherwise provided under the terms of the contract) on all amounts owed by the contractor that remain unpaid seven (7) days following receipt of payment from the City, except for amounts withheld as stated in (2) above. The date of mailing of any payment by U. S. Mail is deemed to be payment to the addressee. These provisions apply to each sub-tier contractor performing under the primary contract. A contractor's obligation to pay an interest charge to a subcontractor may not be construed to be an obligation of the City.

**PRECEDENCE OF TERMS:** General Terms and Conditions shall apply in all instances. In the event there is a conflict between any of the other General Terms and Conditions and any Special Terms and Conditions in this solicitation, the Special Terms and Conditions shall apply.

**QUALIFICATIONS OF (BIDDERS/OFFERORS):** The City may make such reasonable investigations as deemed proper and necessary to determine the ability of the (bidder/offeror) to perform the services/furnish the goods and the (bidder/offeror) shall furnish to the City all such information and data for this purpose as may be requested. The City reserves the right to inspect (bidder's/offeror's) physical facilities prior to award to satisfy questions regarding the

(bidder's/offeror's) capabilities. The City further reserves the right to reject any (bid/ proposal) if the evidence submitted by, or investigations of, such (bidder/offeror) fails to satisfy the City that such (bidder/offeror) is properly qualified to carry out the obligations of the contract and to provide the services and/or furnish the goods contemplated therein.

**TESTING AND INSPECTION:** The City reserves the right to conduct any test/inspection it may deem advisable to assure goods and services conform to the specifications.

**ASSIGNMENT OF CONTRACT:** A contract shall not be assignable by the contractor in whole or in part without the written consent of the City.

**CHANGES TO THE CONTRACT:** Changes can be made to the contract in any of the following ways:

1. The parties may agree in writing to modify the scope of the contract. An increase or decrease in the price of the contract resulting from such modification shall be agreed to by the parties as a part of their written agreement to modify the scope of the contract.
2. The Purchasing Agent or City delegated agent may order changes within the general scope of the contract at any time by written notice to the contractor. Changes within the scope of the contract include, but are not limited to, things such as services to be performed, the method of packing or shipment, and the place of delivery or installation. The contractor shall comply with the notice upon receipt. The contractor shall be compensated for any additional costs incurred as the result of such order and shall give the City a credit for any savings.

**DEFAULT:** In case of failure to deliver goods or services in accordance with the contract terms and conditions, the City, after due oral or written notice, may procure them from other sources and hold the contractor responsible for any resulting additional purchase and administrative costs. This remedy shall be in addition to any other remedies, which the City may have.

**CANCELLATION OF THE CONTRACT:** The City may terminate any agreement resulting from this solicitation at any time, for any reason or for no reason, upon thirty days advance written notice to the Contractor. In the event of such termination the Contractor shall be compensated for services and work performed prior to termination.

**TAXES:** Sales to the City of Harrisonburg are normally exempt from State sales tax. State sales and use tax certificates of exemption, Form ST-12, will be issued upon request.

**(NOT NORMALLY REQUIRED FOR SERVICE CONTRACTS)**

**USE OF BRAND NAMES:** Unless otherwise provided in this solicitation, the name of a certain brand, make or manufacturer does not restrict (bidders/offerors) to the specific brand, make or manufacturer named, but conveys the general style, type, character, and quality of the article desired. Any article which the public body, in its sole discretion, determines to be the equal of that specified, considering quality, workmanship, economy of operation, and suitability for the purpose intended, shall be accepted. The (bidder/offeror) is responsible to clearly and specifically identify the product being offered and to provide sufficient descriptive literature, catalog cuts and technical detail to enable the City to determine if the product offered meets the requirements of the solicitation. This is required even if offering the exact brand, make or manufacturer specified. Normally in competitive sealed bidding only the information furnished with the bid will be considered in the evaluation. Failure to furnish adequate data for evaluation purposes may result in declaring a bid nonresponsive. Unless the (bidder/offeror) clearly indicates in its (bid/proposal) that the product offered is an

“equal” product, such (bid/proposal) will be considered to offer the brand name product referenced in the solicitation.**(NOT NORMALLY REQUIRED FOR SERVICE CONTRACTS)**

**TRANSPORTATION AND PACKAGING:** By submitting their (bids/proposals), all (bidders/offerors) certify and warrant that the price offered for FOB destination includes only the actual freight rate costs at the lowest and best rate and is based upon the actual weight of the goods to be shipped. Except as otherwise specified herein, standard commercial packaging, packing and shipping containers shall be used. All shipping containers shall be legibly marked or labeled on the outside with purchase order number, commodity description, and quantity.**(NOT NORMALLY REQUIRED FOR SERVICE CONTRACTS)**

**INSURANCE:** By signing and submitting a bid or proposal under this solicitation, the bidder or offeror certifies that if awarded the contract, it will have insurance coverages per the solicitation document at the time the contract is awarded. For construction contracts, if any subcontractors are involved, the subcontractor will have workers’ compensation insurance in accordance with 2.2-4332 and 65.2-800 et seq. of the *Code of Virginia*. The bidder or offeror further certifies that the contractor and any subcontractors will maintain these insurance coverages during the entire term of the contract and that all insurance coverages will be provided by insurance companies authorized to sell insurance in Virginia by the Virginia State Corporation Commission. **(NOT NORMALLY REQUIRED FOR GOODS CONTRACTS. INSURANCE IS REQUIRED WHEN WORK IS TO BE PERFORMED ON CITY OWNED OR LEASED FACILITIES OR PROPERTY.)**

**AVAILABILITY OF FUNDS:** Agreements are made subject to the appropriation of funds by the Harrisonburg City Council and are null and void in the event of non-appropriation by the City Council. Non-appropriation of funds shall not be deemed a cancellation and shall terminate this agreement without recourse and with no liability on the part of the City.

**SELECTION PROCESS/AWARD:** Upon the award or the announcement of the decision to award a contract as a result of this solicitation, the department will publicly post such notice for a minimum of ten (10) days, or will notify all responsive bidders/offerors.

**BID/PROPOSAL ACCEPTANCE PERIOD:** Any bid/proposal resulting from this solicitation shall be valid for (30) days. At the end of the (30) days the bid/proposal may be withdrawn at the written request of the Bidder/Offeror. If the bid or proposal is not withdrawn at that time it remains in effect until an award is made or the solicitation is canceled.

**EXCUSABLE DELAY:** The City shall not be in default of any failure in performance of this agreement in accordance with its terms if such failure arises out of causes beyond its reasonable control and without the fault of or negligence of the City. Such causes may include, but are not restricted to acts of God or the public enemy, fires, flood, epidemics, quarantine restrictions, strikes, freight embargoes, and usually severe weather, but in every case the failure to perform must be beyond the reasonable control and without the fault or negligence of the City.

**DRUG-FREE WORKPLACE:** During the performance of this contract, the contractor agrees to (i) provide a drug-free workplace for the contractor’s employees; (ii) post in conspicuous places, available to employees and applicants for employment, a statement notifying employees that the unlawful manufacture, sale, distribution, dispensation, possession, or use of a controlled substance or marijuana is prohibited in the contractor’s workplace and specifying the actions that will be taken against employees for violations of such prohibition; (iii) state in all solicitations or advertisements for employees placed by or on behalf of the contractor that the contractor maintains a drug-free workplace; and (iv) include the provisions of the foregoing clauses in every subcontract or purchase order of over \$10,000, so that the provisions will be binding upon each subcontractor or vendor.

**SAFETY and OSHA STANDARDS:** All parties performing services for the City shall comply with all Occupational Safety and Health Administration (OSHA), State Occupational Health Standards, and any other applicable rules and regulations. All parties shall be held responsible for the training, supervision, and safety of their employees. Any unsafe acts or hazardous conditions that may cause injury or damage to any persons or property within and around the work site areas under this contract shall be remedied per the regulatory agency's guidelines.

**PERMITS AND FEES:** All proposals submitted shall have included in price the cost of any business or professional licenses, permits or fees required by the City of Harrisonburg or the Commonwealth of Virginia. The offeror must have all necessary licenses to perform the services in Virginia and, if practicing as a corporation, be authorized to do business in the Commonwealth of VA.

**COOPERATIVE PROCUREMENT:** This procurement is being conducted on behalf of other public bodies, in accordance with 2.2-4304 (A) of the Code of VA. The successful bidder has the option to provide these same items (services), except architectural and engineering services, at the same prices, awarded as a result of this solicitation to any public body within the Commonwealth of Virginia. If any other Public body decides to use the final contract, the contractor(s) must deal directly with that public body concerning the placement of orders, issuance of the purchase orders, contractual disputes, invoicing and payment. Failure to extend a contract to any public body will have no effect on consideration of your bid.

**STATE CORPORATION COMMISSION IDENTIFICATION NUMBER:** Pursuant to Code of VA 2.2-4311.2 subsection B, a bidder or offeror organized or authorized to transact business in the Commonwealth pursuant to Title 13.1 or Title 50 is required to include in its bid or proposal the identification number issued to it by the State Corporation Commission (SCC). Any bidder or offeror that is not required to be authorized to transact business in the Commonwealth as a foreign business entity under Title 13.1 or Title 50 or as otherwise required by law is required to include in its bid or proposal a statement describing why the bidder or offeror is not required to be so authorized. Link to the SCC site is <http://www.scc.virginia.gov>.

**VIII. State Corporation Commission Form**

**Virginia State Corporation Commission (“SCC”) registration information: The undersigned Offeror:**

- is a corporation or other business entity with the following SCC identification number: \_\_\_\_\_ **-OR-**
- is not a corporation, limited liability company, limited partnership, registered limited liability partnership, or business trust **-OR-**
- is an out-of-state business entity that does not regularly and continuously maintain as part of its ordinary and customary business any employees, agents, offices, facilities, or inventories in Virginia (not counting any employees or agents in Virginia who merely solicit orders that require acceptance outside Virginia before they become contracts, and not counting any incidental presence of the Offeror in Virginia that is needed in order to assemble, maintain, and repair goods in accordance with the contracts by which such goods were sold and shipped into Virginia from bidder’s out-of-state location) **-OR-**
- is an out-of-state business entity that is including with this RFP an opinion of legal counsel which accurately and completely discloses the undersigned Offeror’s current contacts with Virginia and describes why those contacts do not constitute the transaction of business in Virginia within the meaning of § 13.1-757 or other similar provisions in Titles 13.1 or 50 of the Code of Virginia.

**\*\*NOTE\*\*** Check the following box if you have not completed any of the foregoing options but currently have pending before the SCC an application for authority to transact business in the Commonwealth of Virginia and wish to be considered for a waiver to allow you to submit the SCC identification number after the due date for proposals (the Commonwealth reserves the right to determine in its sole discretion whether to allow such waiver):

**Signature:** \_\_\_\_\_ **Date:** \_\_\_\_\_

**Name:** \_\_\_\_\_

**(Print)**

**Title:** \_\_\_\_\_

**Name of Firm:** \_\_\_\_\_



**CITY OF HARRISONBURG, VA**

**STANDARD CONTRACT ITB**

This Contract entered into this \_\_\_ day of \_\_\_\_\_ 20\_\_\_, by \_\_\_\_\_ hereinafter called the "Contractor" and the City of Harrisonburg, VA, called the "Owner".

WITNESSETH that the Contractor and the Owner, in consideration of the mutual covenants, promises and agreements herein contained, agree as follows:

SCOPE OF CONTRACT: The Contractor shall provide the goods/services to the Owner as set forth in the Contract Documents.

PERIOD OF PERFORMANCE: From \_\_\_\_\_ through \_\_\_\_\_.

The contract documents shall consist of:

- (1) This signed form;
- (2) The entire City of Harrisonburg's Official Invitation to Bid (no revisions by the Contractor)

dated: \_\_\_\_\_

If applicable, any Official City Addenda(s):

#1, dated: \_\_\_\_\_

- (3) The Contractor's Bid response dated \_\_\_\_\_ and the negotiated modifications (if applicable) to the Bid, all of which documents are incorporated herein.

IN WITNESS WHEREOF, the parties have caused this Contract to be duly executed intending to be bound thereby.

CONTRACTOR:

CITY OF HARRISONBURG (OWNER):

By: \_\_\_\_\_ By: \_\_\_\_\_

Title: \_\_\_\_\_ Title: \_\_\_\_\_