




# GARBERS CHURCH ROAD • SHARED USE PATH

## CITY OF HARRISONBURG



Public Meeting • November 9, 2017

2

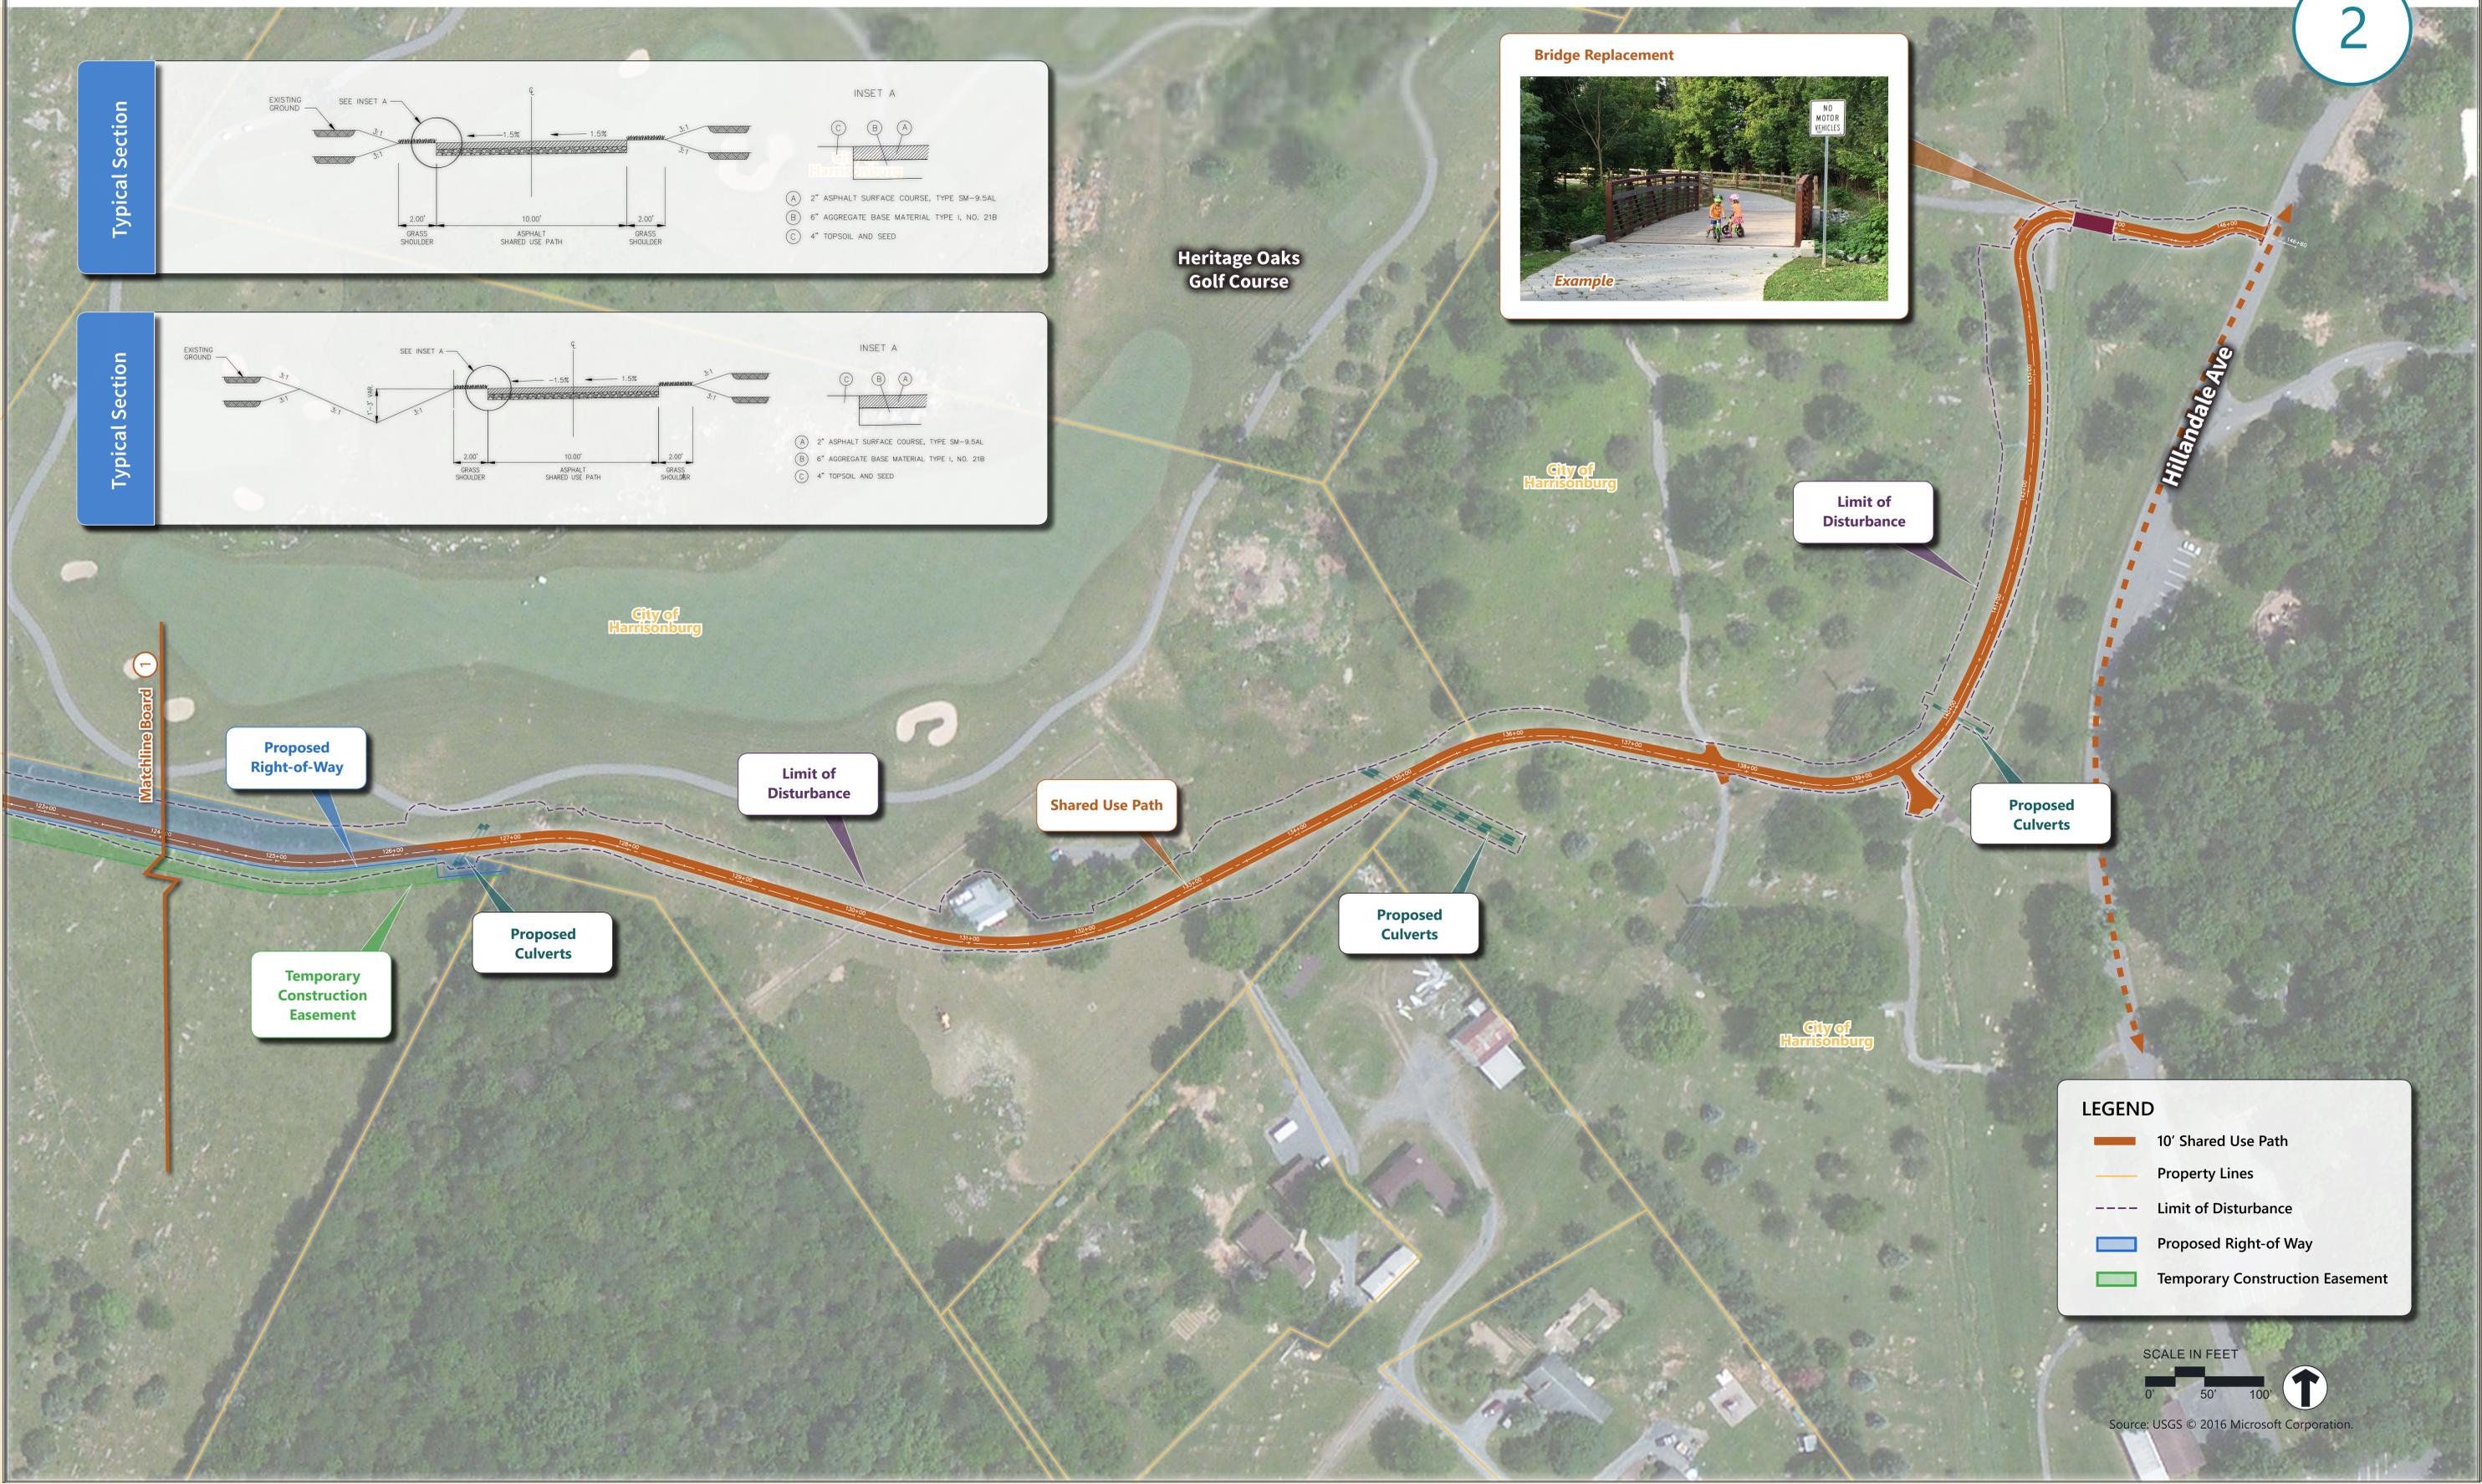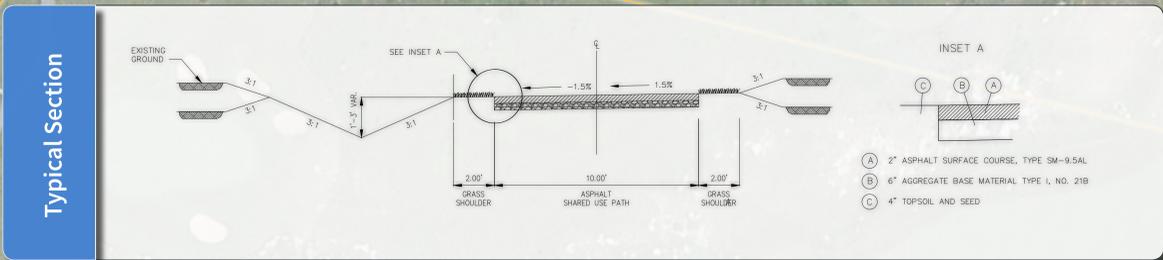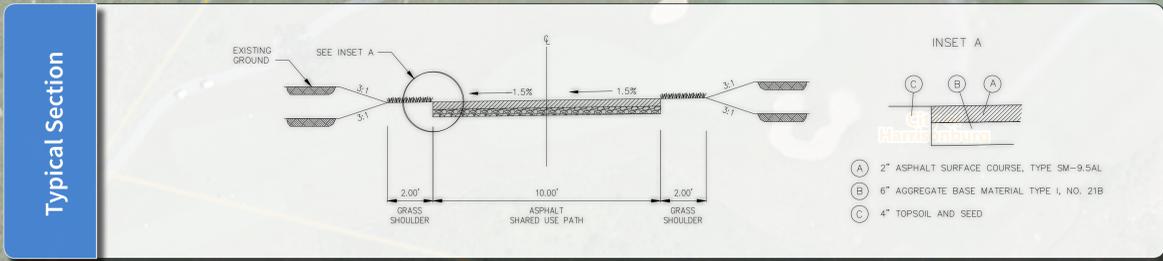

**LEGEND**

- 10' Shared Use Path
- Property Lines
- - - Limit of Disturbance
- - - Proposed Right-of-Way
- - - Temporary Construction Easement

