


50

ALIGNMENT

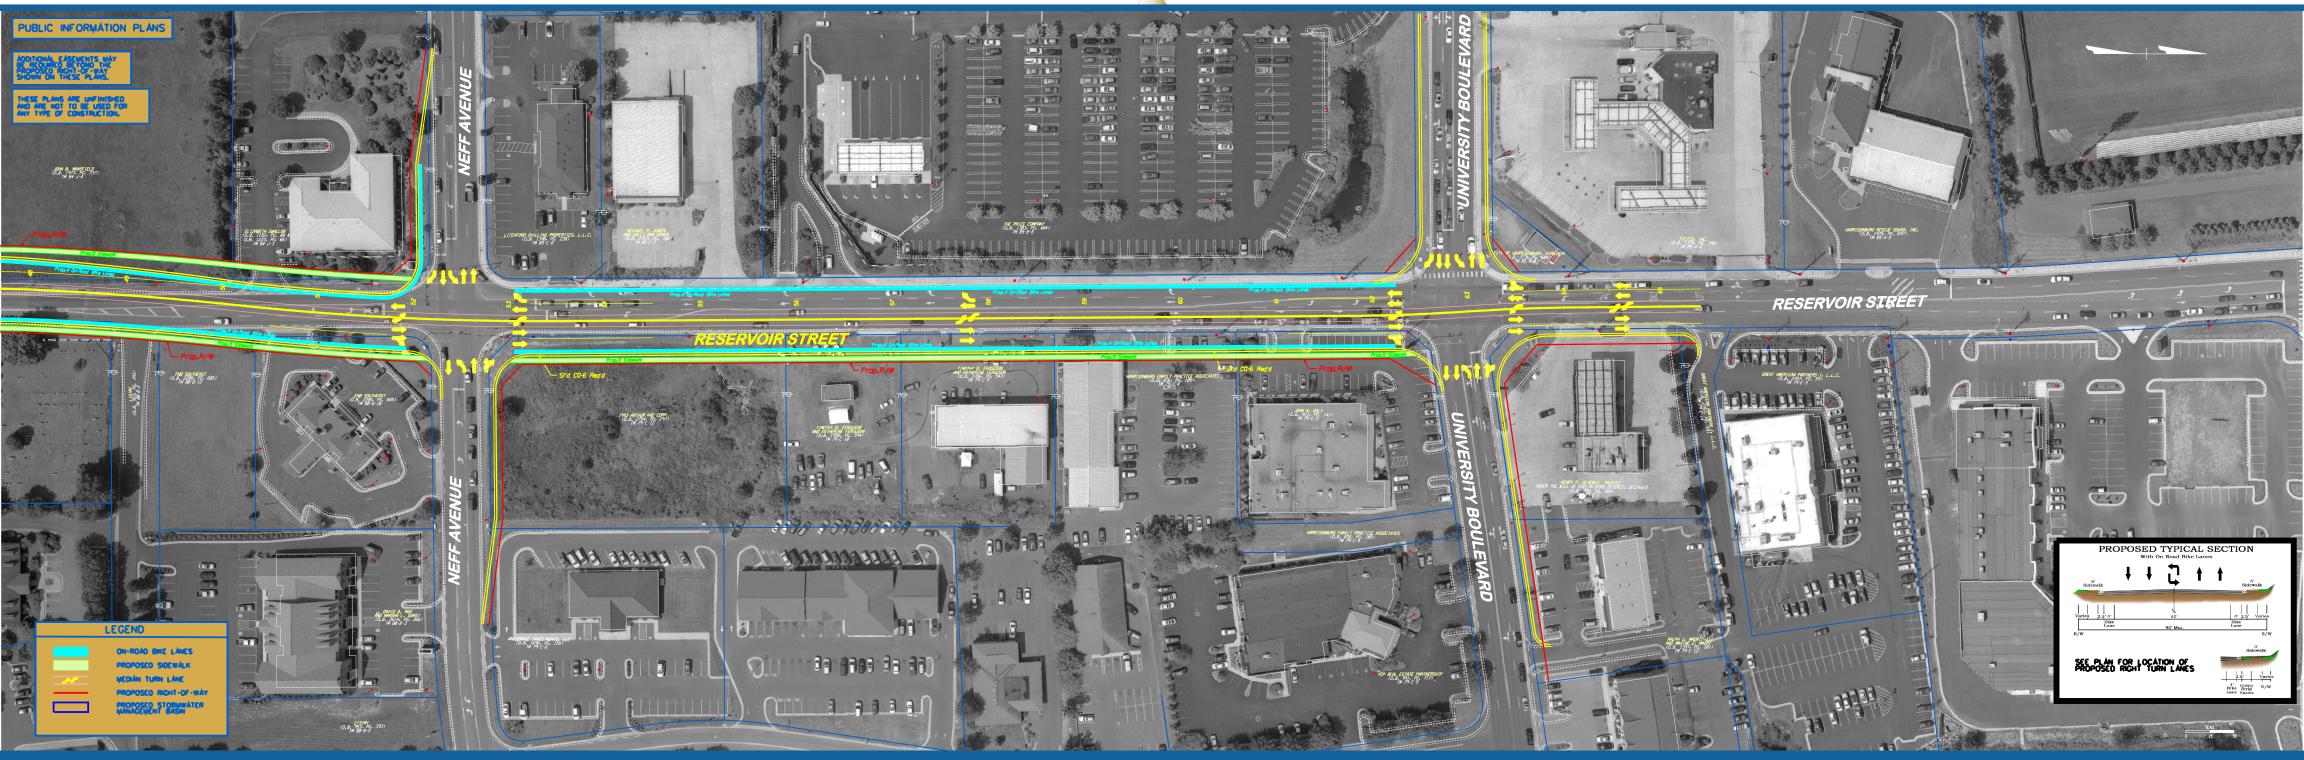

January 2008

RESERVOIR STREET IMPROVEMENT PROJECT

