


# NORTH MASON ST. CORRIDOR STUDY

## BACKGROUND:

This study is evaluating concepts that reconfigure North Mason Street, between E. Market Street and N. Main Street, to improve safety and reimagine this section of the roadway. This study is informed by the feedback and data from the Demonstration Project, as well as by the goals and desires expressed in the Northeast Neighborhood Small Area Plan.

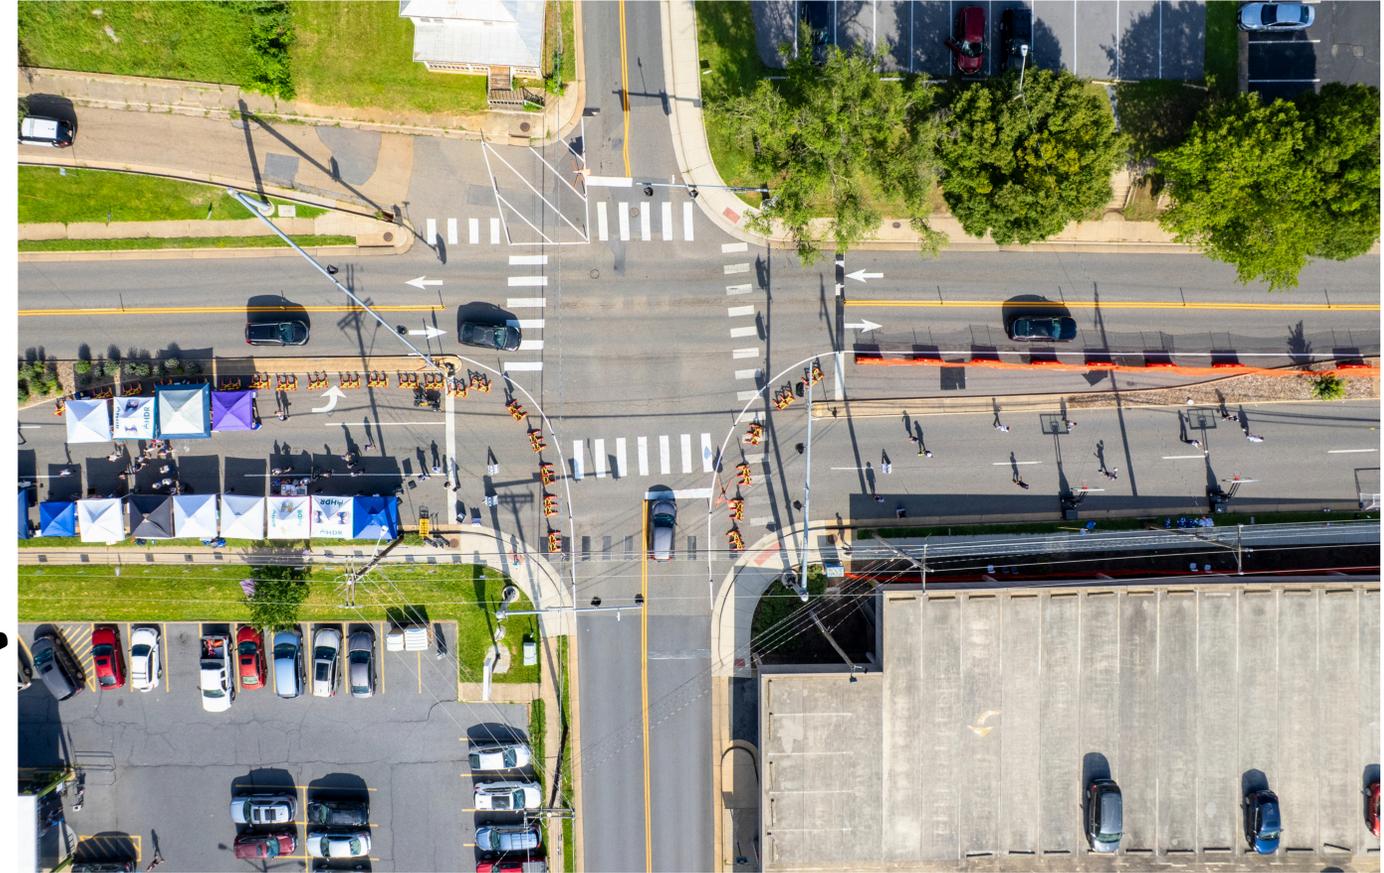

## GOALS & PRINCIPLES:


- Improve safety, particularly for people who are walking
- Reimagine North Mason Street by replacing some existing roadway space with new public space
- Ensure adequate capacity for traffic, supporting existing business and potential development
- Design with all modes of transportation in mind, including pedestrians, people biking, trucks (industrial and delivery), emergency vehicles and transit buses




## HOW TO PARTICIPATE:

Decisions on which options to move forward with will be guided by ongoing evaluations of safety and traffic flow, as well as feedback from people who use North Mason Street.

Share your thoughts on these options using sticky notes!  
Consider the project goals: safer streets, new public spaces, adequate traffic flow, and a design that works for everyone.  
How might these changes impact you?

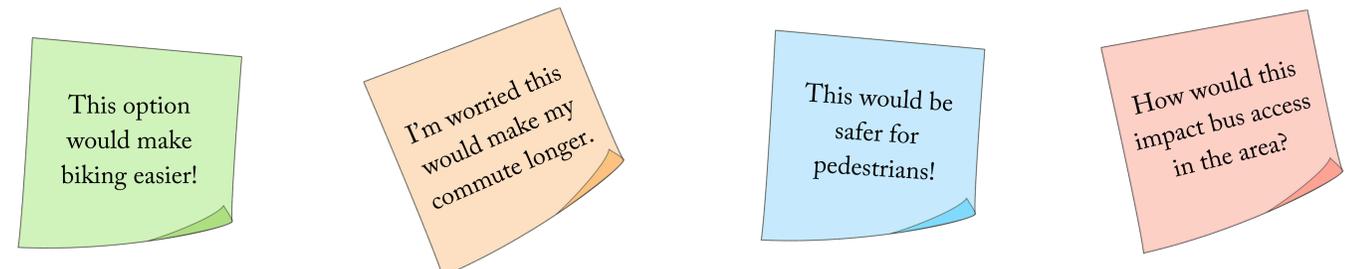


# NORTH MASON ST. PROJECT TIMELINE

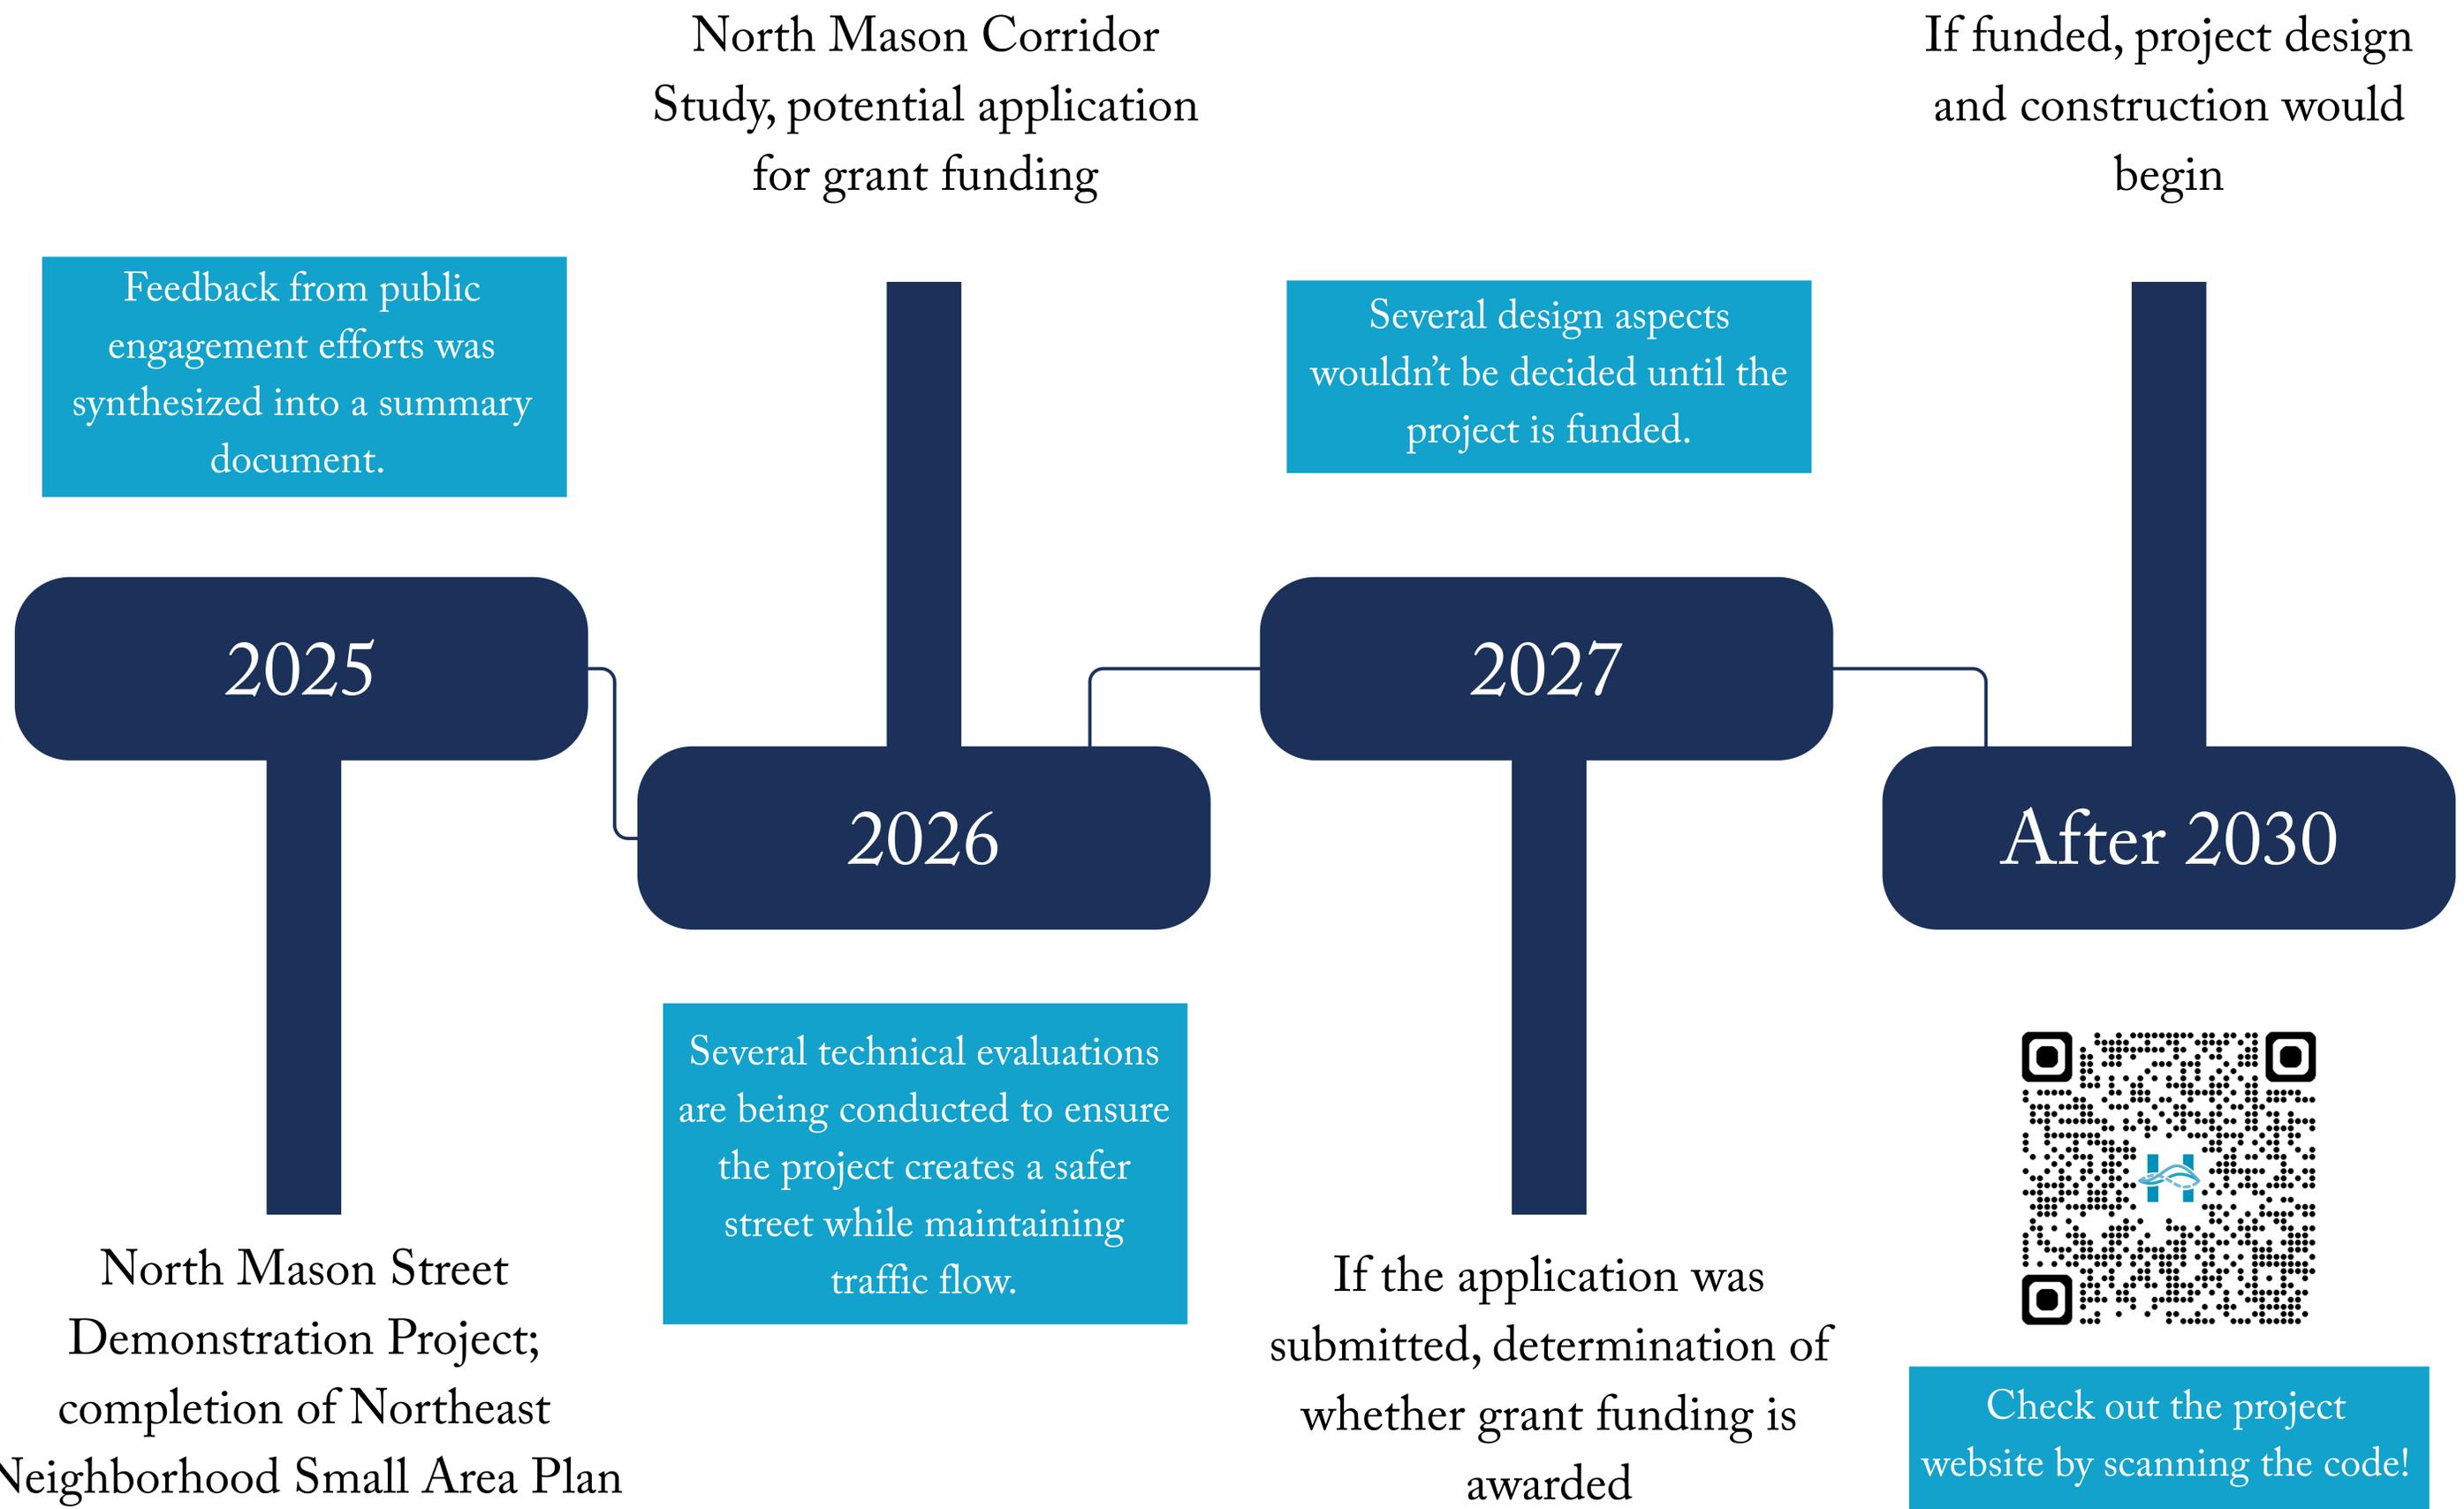

# NORTH MASON PERMANENT PROJECT STUDY HARRISONBURG, VA

## North Mason Street Open Space Option

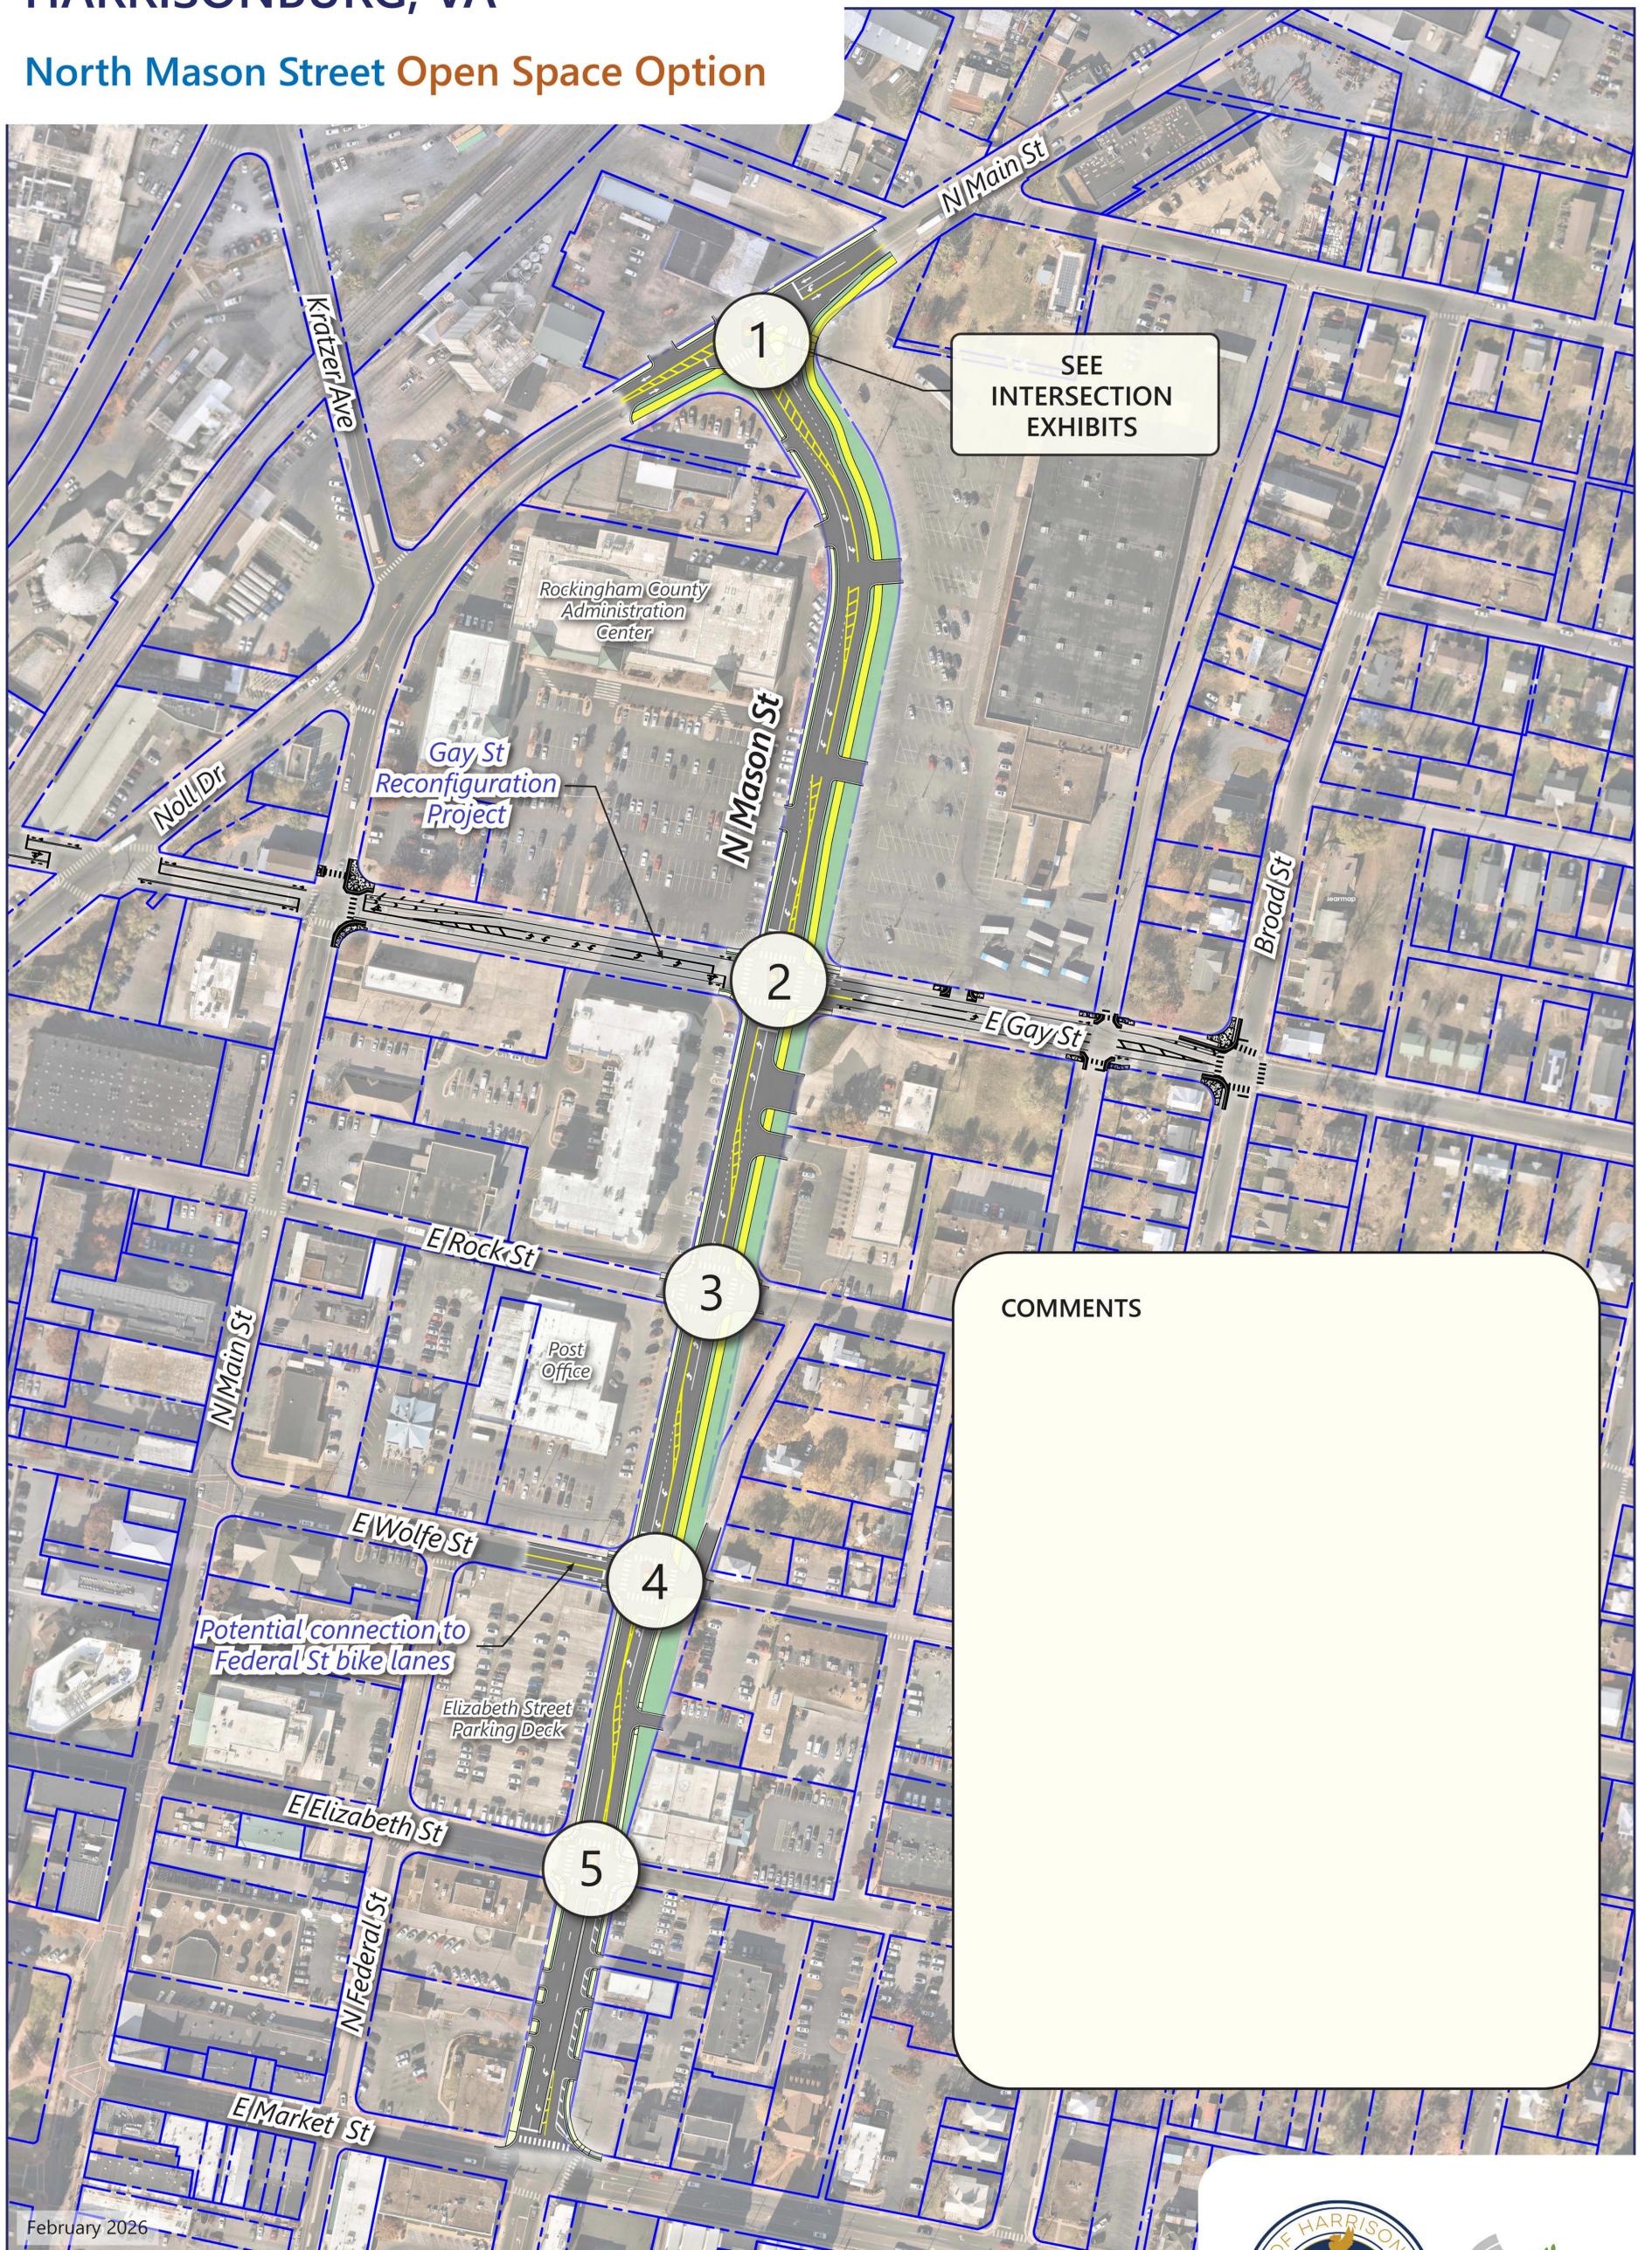

SEE  
INTERSECTION  
EXHIBITS

COMMENTS

February 2026



Source: City of Harrisonburg GIS, Nearmap.

### LEGEND

- Parcel/Right-of-Way Boundary
- Shared Use Path
- Concrete/Sidewalk



# NORTH MASON PERMANENT PROJECT STUDY HARRISONBURG, VA

## North Mason Street **Wide Median Option**



February 2026



Source: City of Harrisonburg GIS, Nearmap.

### LEGEND


- Parcel/Right-of-Way Boundary
- Shared Use Path
- Concrete/Sidewalk






1

# North Main Street and North Mason Street Intersection Open Space Option Alternatives

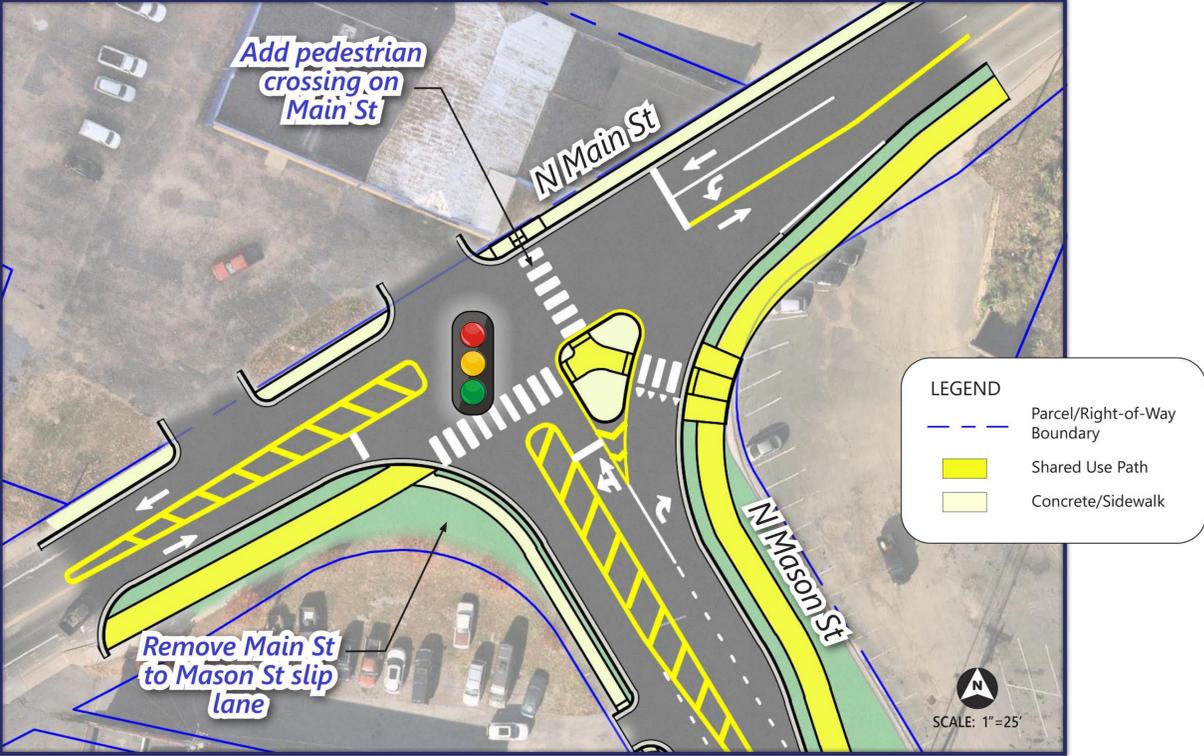

Alternative 1

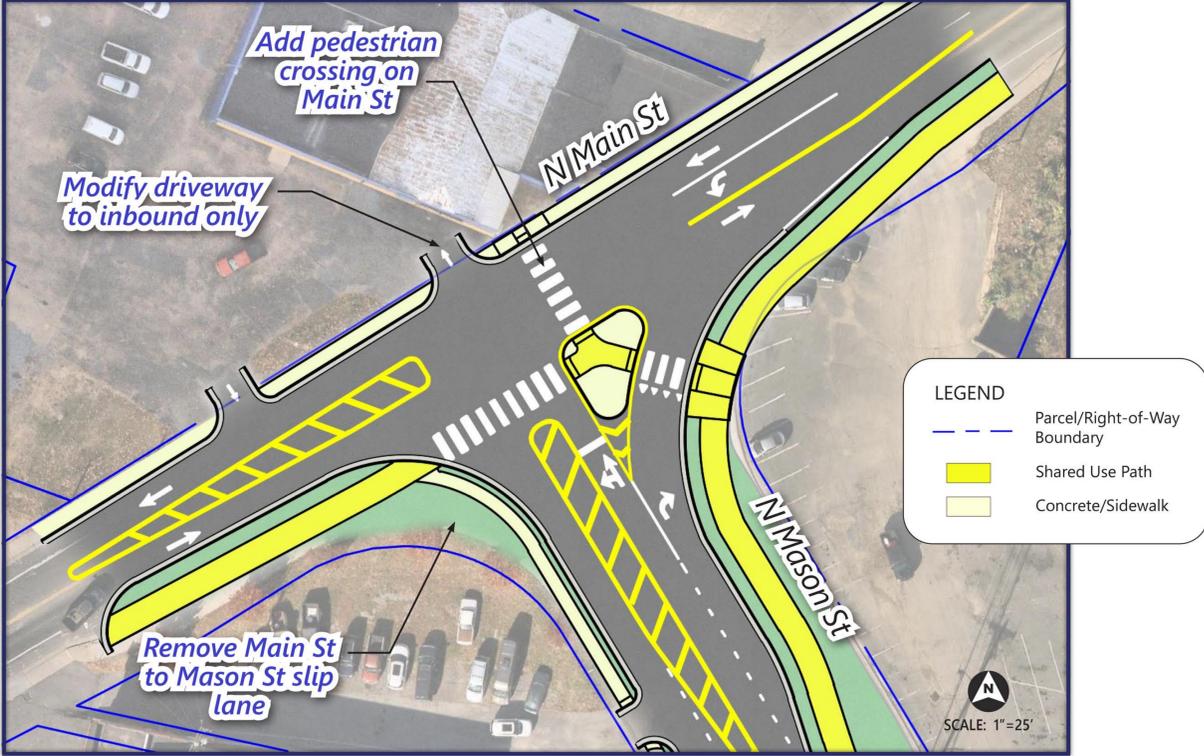

Alternative 2


COMMENTS ALTERNATIVE 1

COMMENTS ALTERNATIVE 2




1

# North Main Street and North Mason Street Intersection Wide Median Option Alternatives

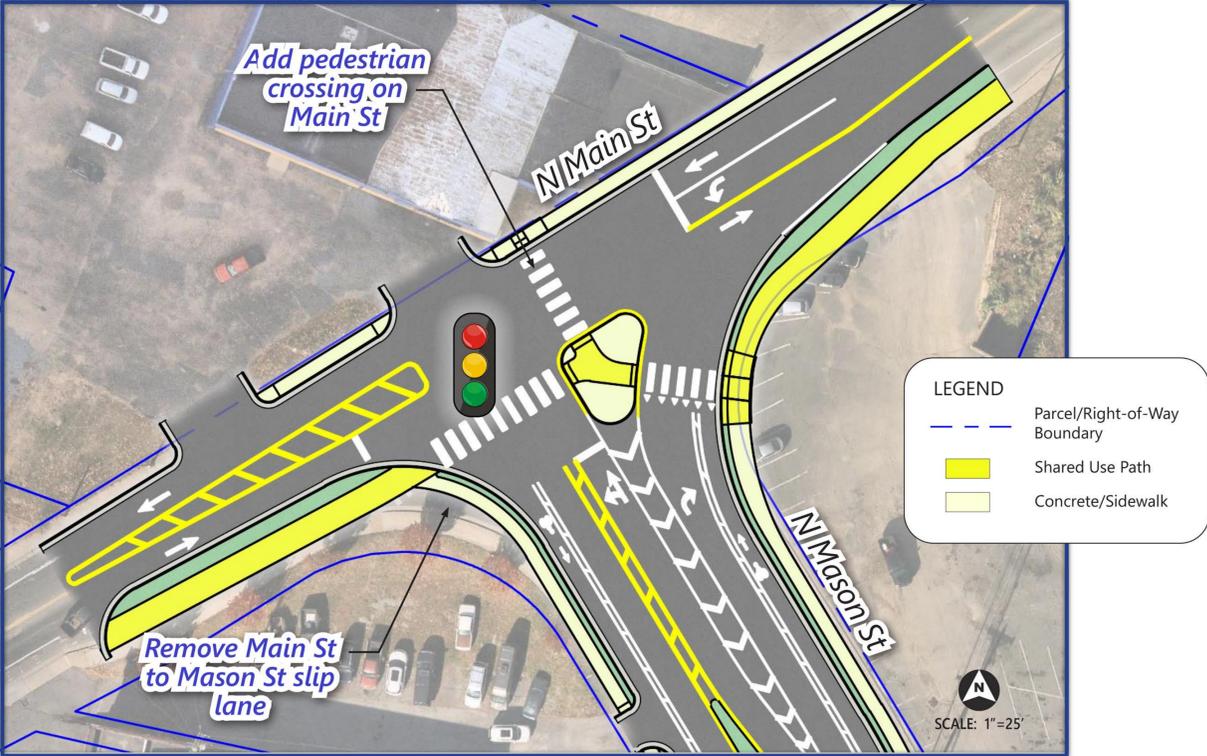

Alternative 1

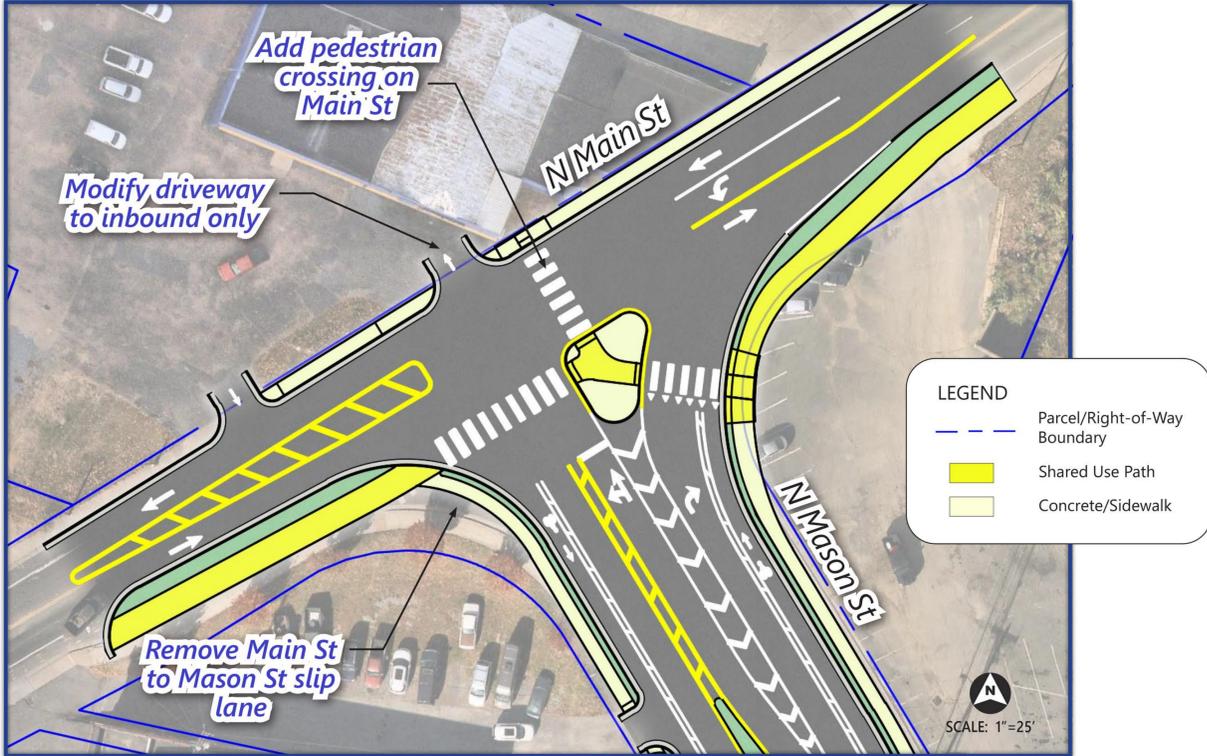


Alternative 2

COMMENTS ALTERNATIVE 1


COMMENTS ALTERNATIVE 2

### North Mason Street and East Gay Street Intersection Open Space Option Alternative

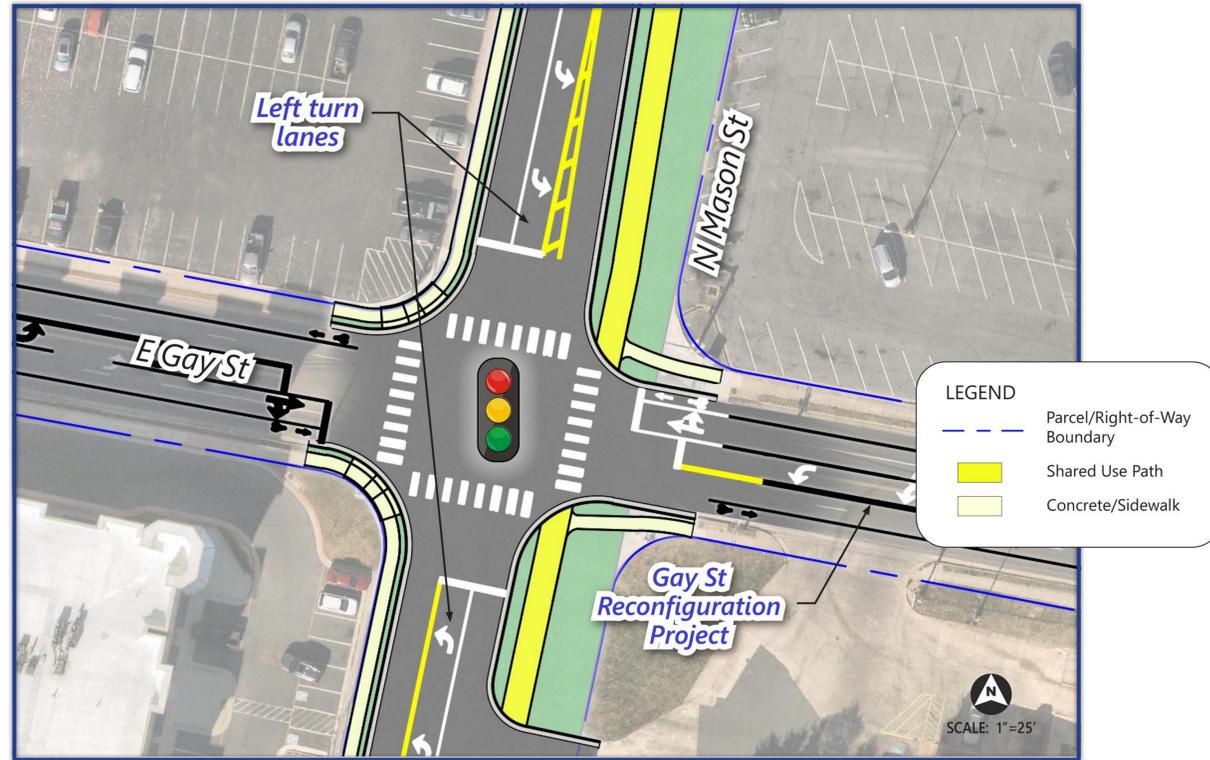

Alternative 1

### North Mason Street and East Gay Street Intersection Wide Median Option Alternative

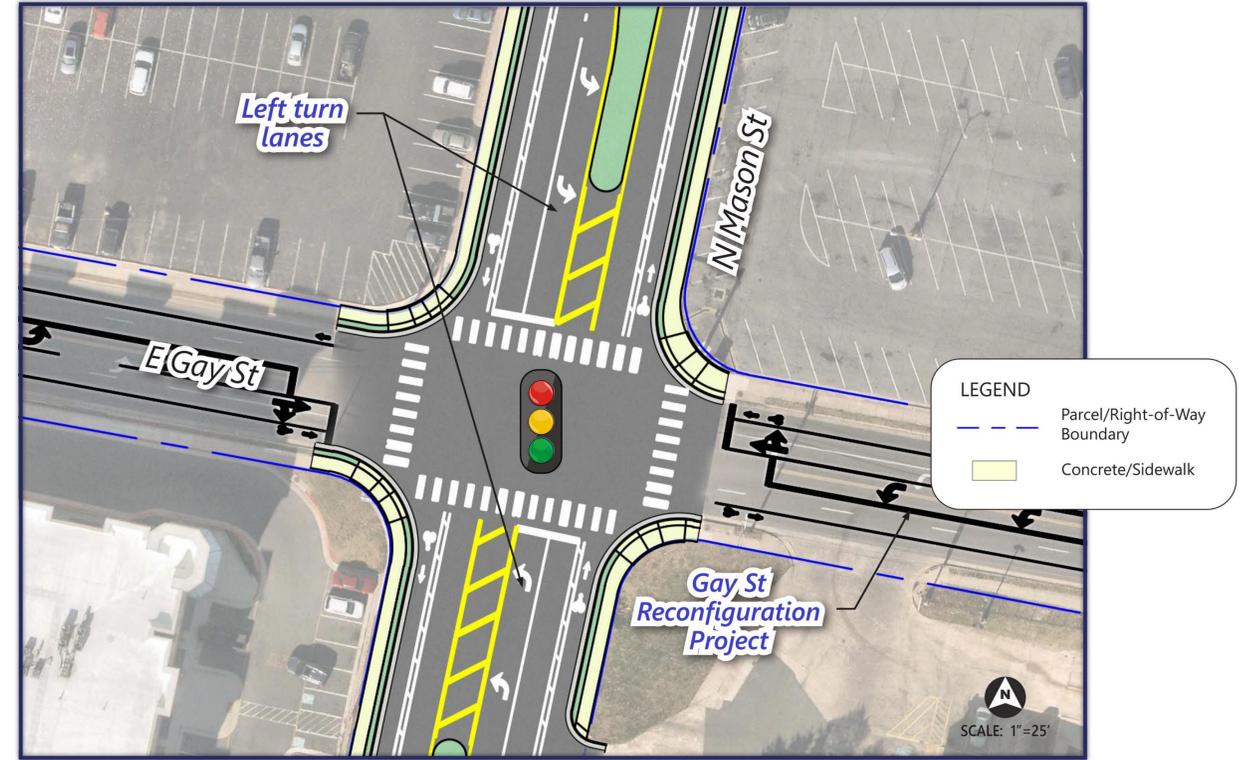

Alternative 2

COMMENTS ALTERNATIVE 1

COMMENTS ALTERNATIVE 2

2

## North Mason Street and East Gay Street Intersection Open Space Option, Roundabout Alternative




Source: City of Harrisonburg GIS, Nearmap.

COMMENTS




3

# North Mason Street and East Rock Street Intersection Open Space Option Alternatives

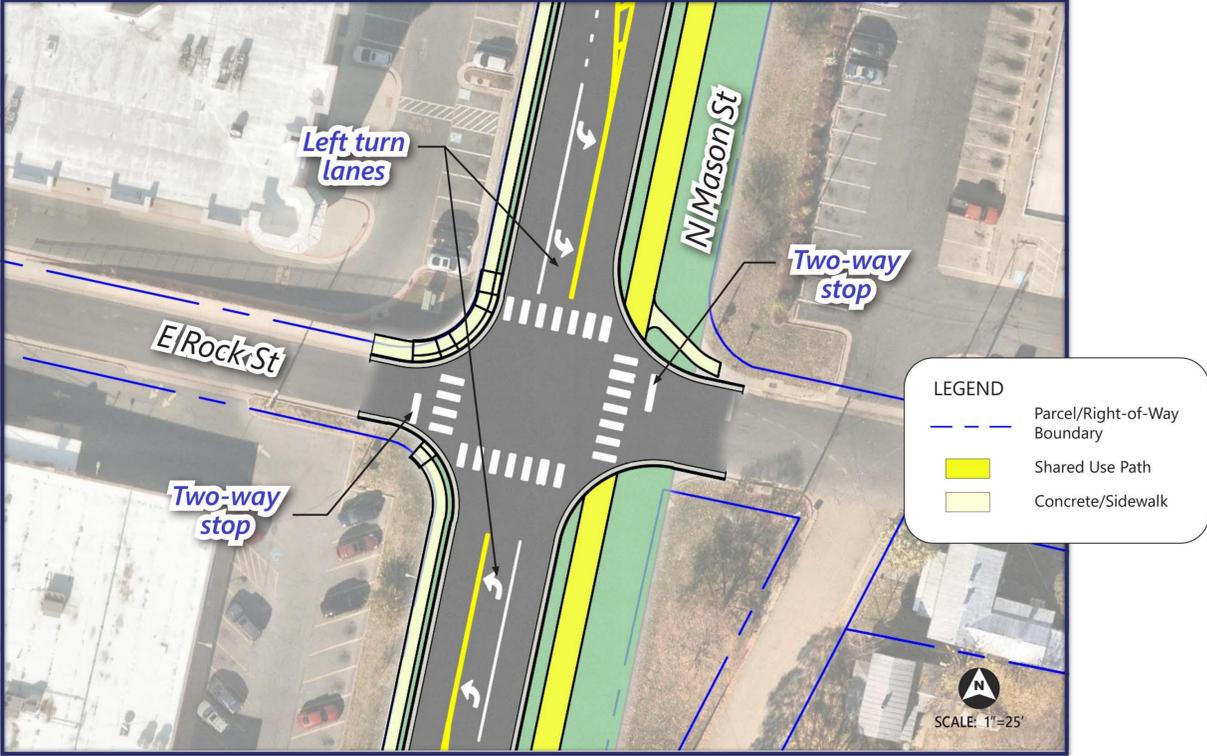

Alternative 1

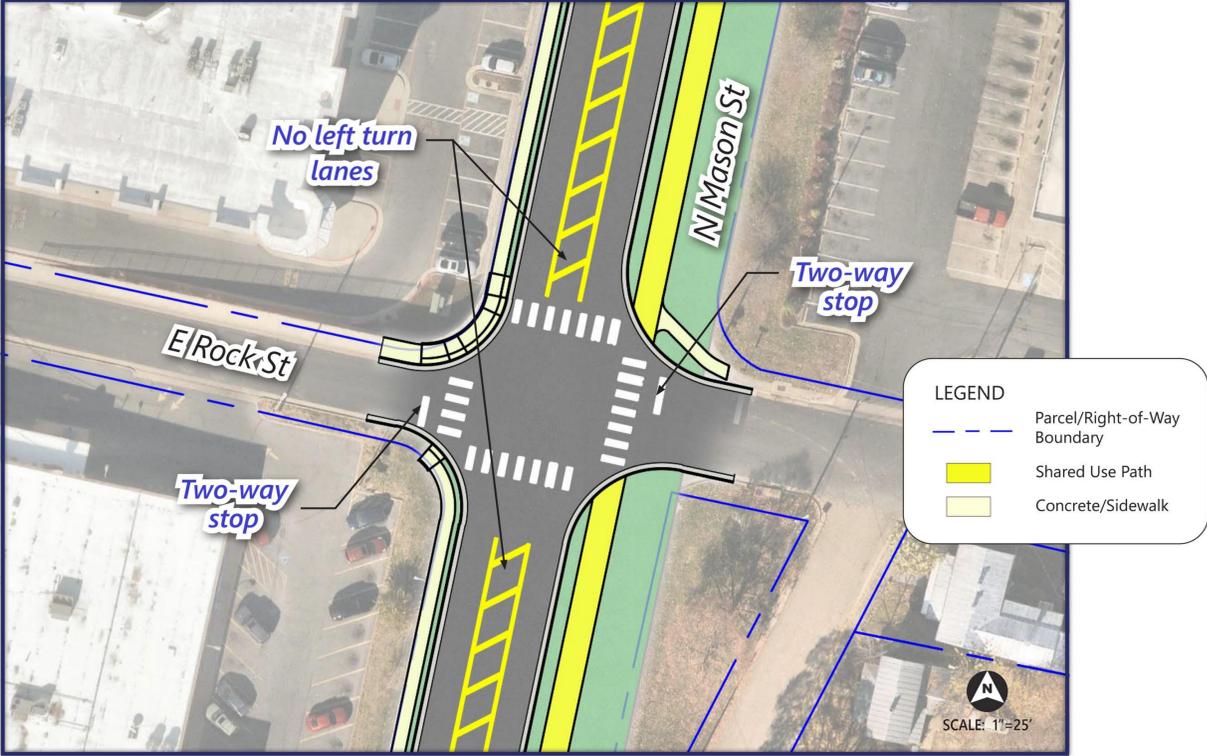


Alternative 2

COMMENTS ALTERNATIVE 1

COMMENTS ALTERNATIVE 2


3

## North Mason Street and East Rock Street Intersection Wide Median Option Alternatives

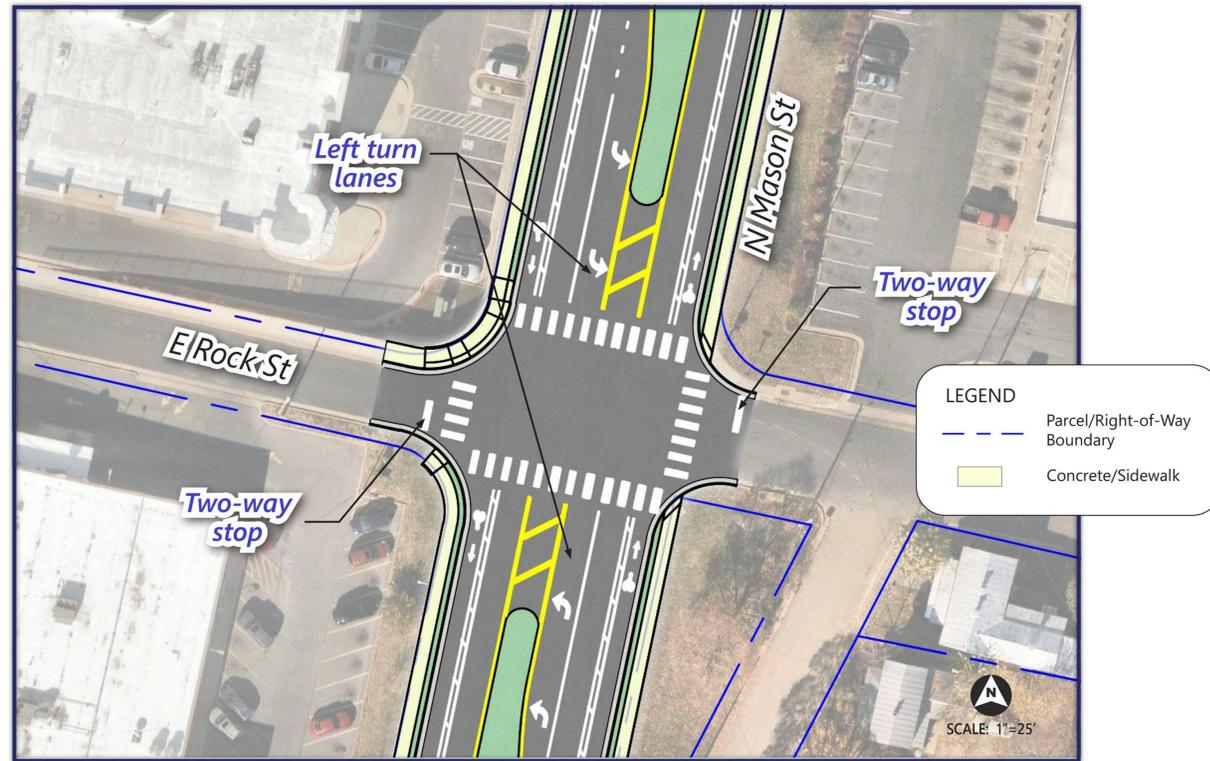

Source: City of Harrisonburg GIS, Nearmap.

Alternative 1

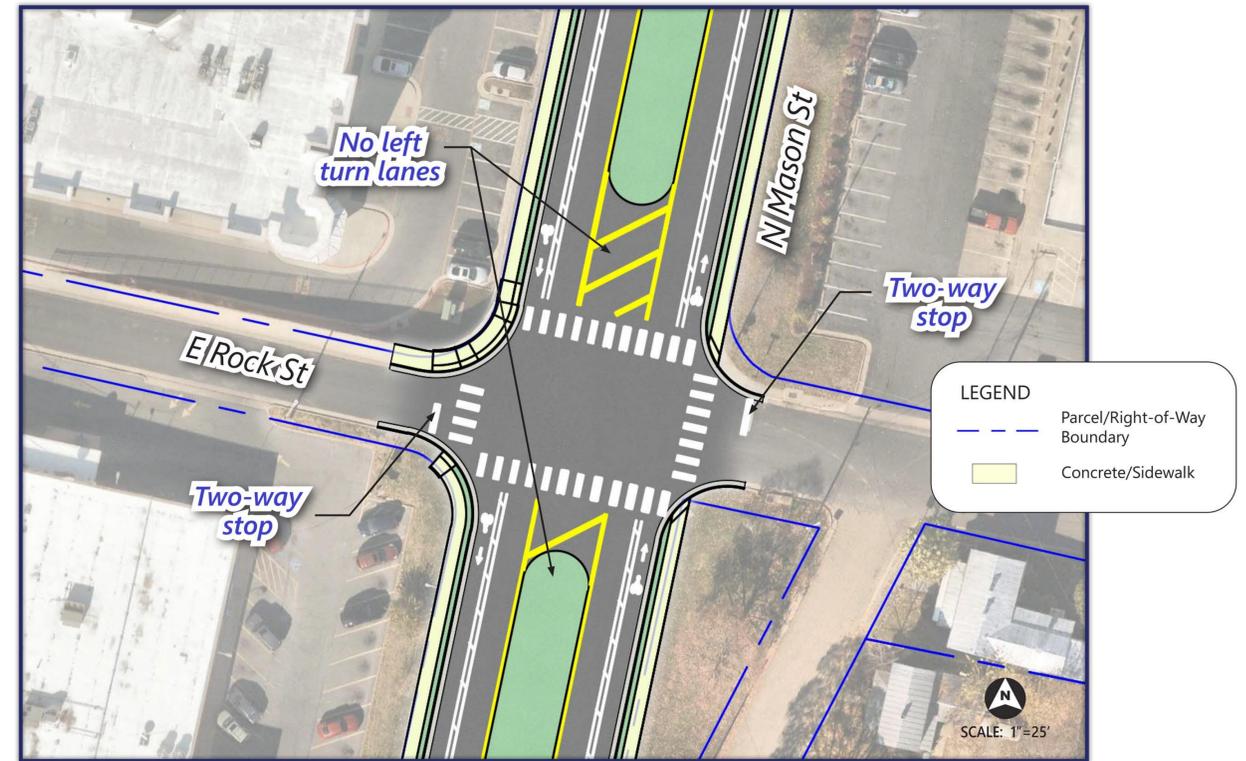

Source: City of Harrisonburg GIS, Nearmap.

Alternative 2


COMMENTS ALTERNATIVE 1

COMMENTS ALTERNATIVE 2




4

# North Mason Street and East Wolfe Street Intersection Open Space Option Alternatives

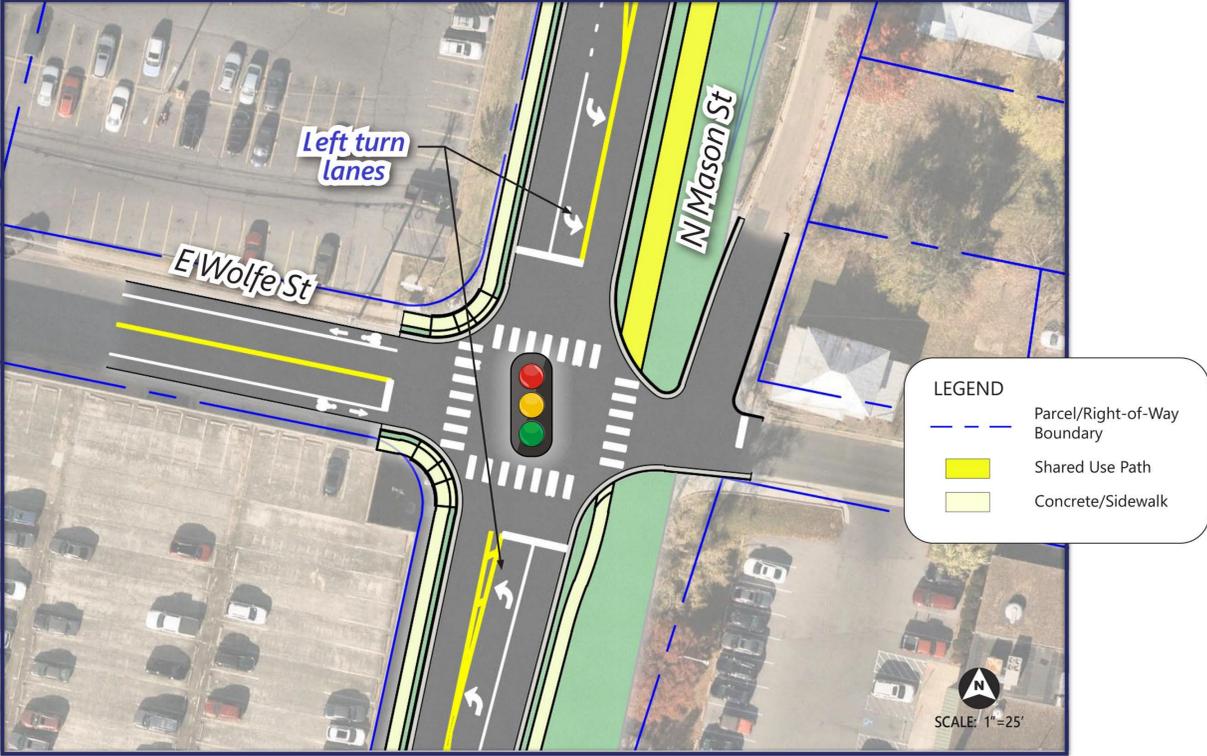

Alternative 1

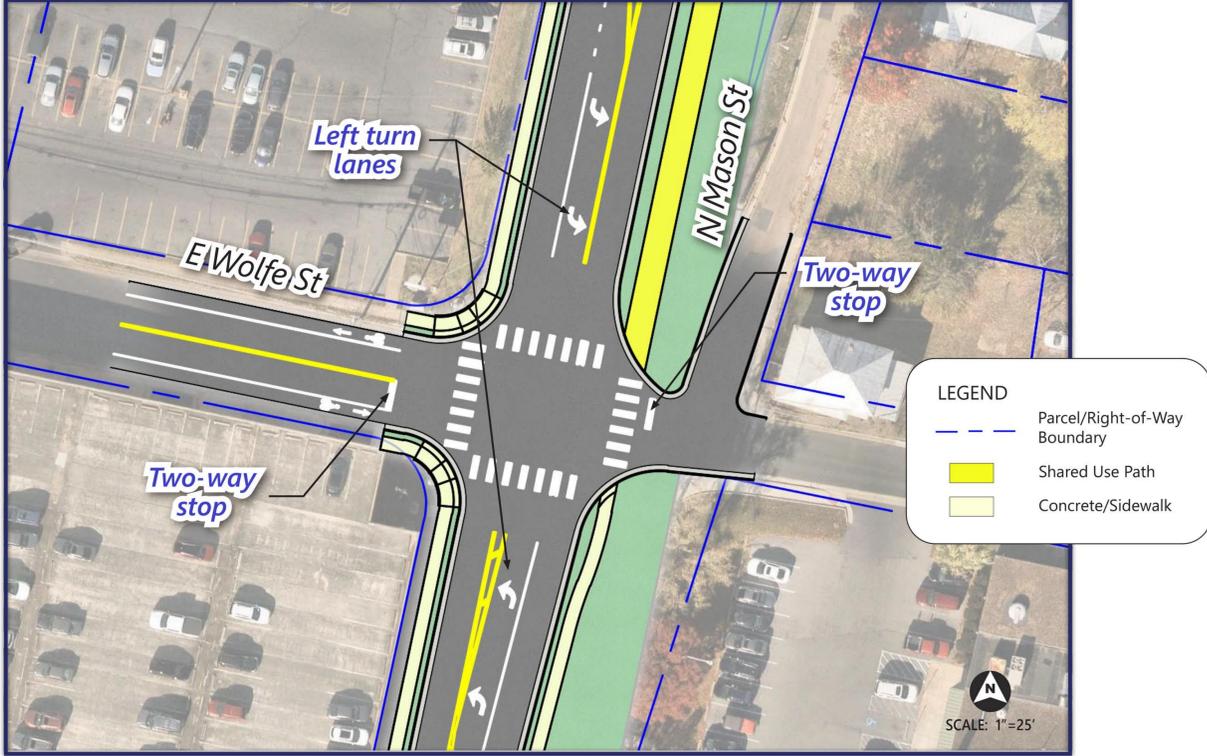

Alternative 2


COMMENTS ALTERNATIVE 1

COMMENTS ALTERNATIVE 2




4

# North Mason Street and East Wolfe Street Intersection Wide Median Option Alternatives

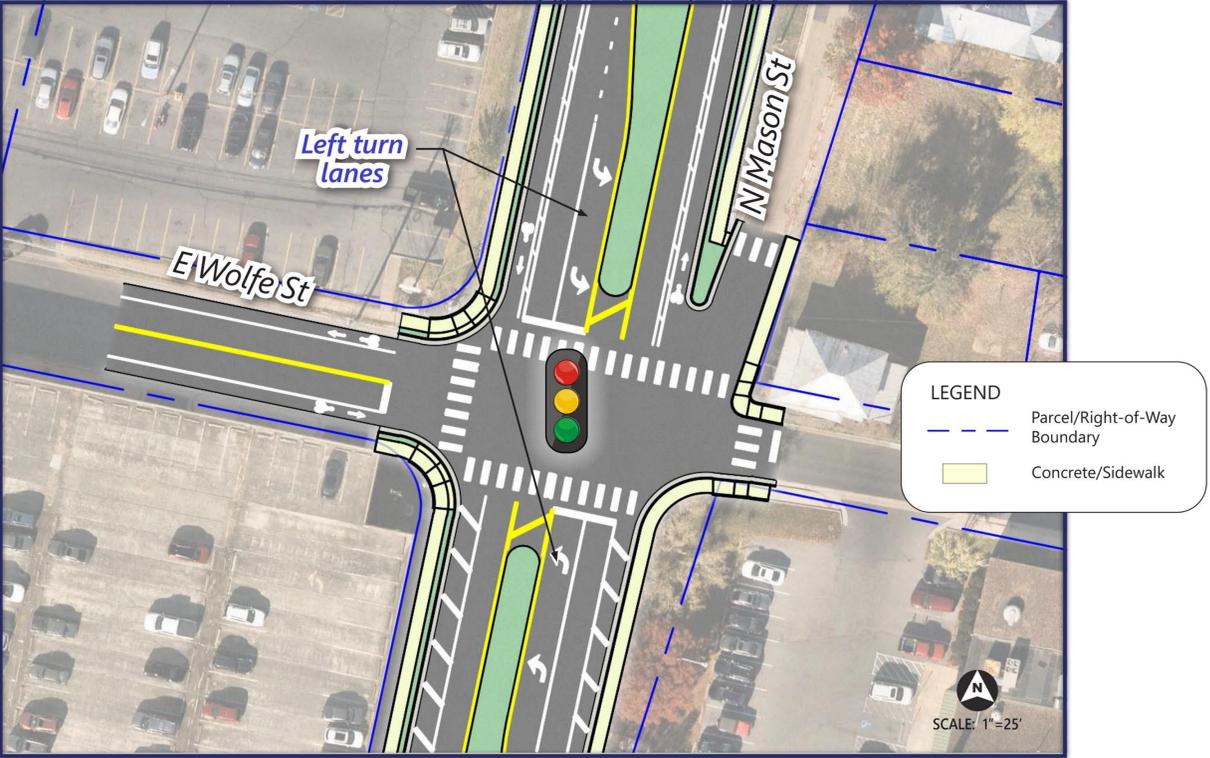

Alternative 1

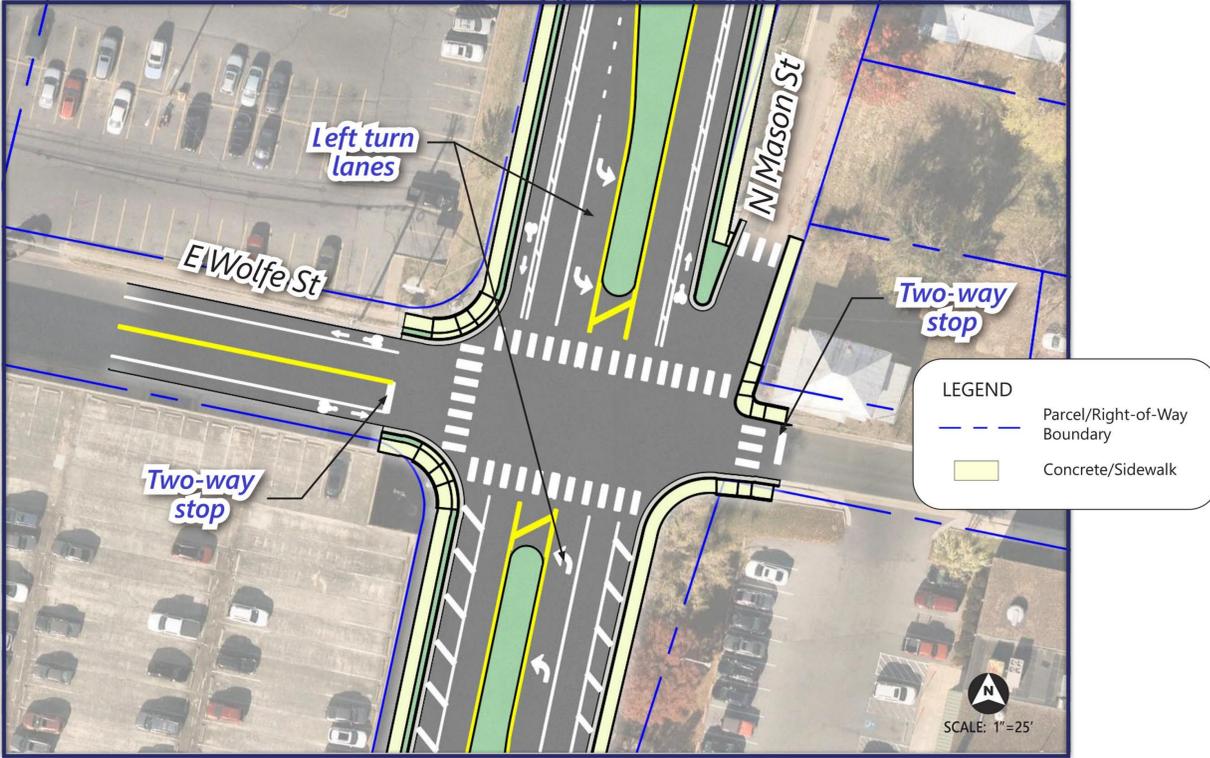

Alternative 2


COMMENTS ALTERNATIVE 1

COMMENTS ALTERNATIVE 2




5

# North Mason Street and East Elizabeth Street Intersection Open Space Option Alternatives

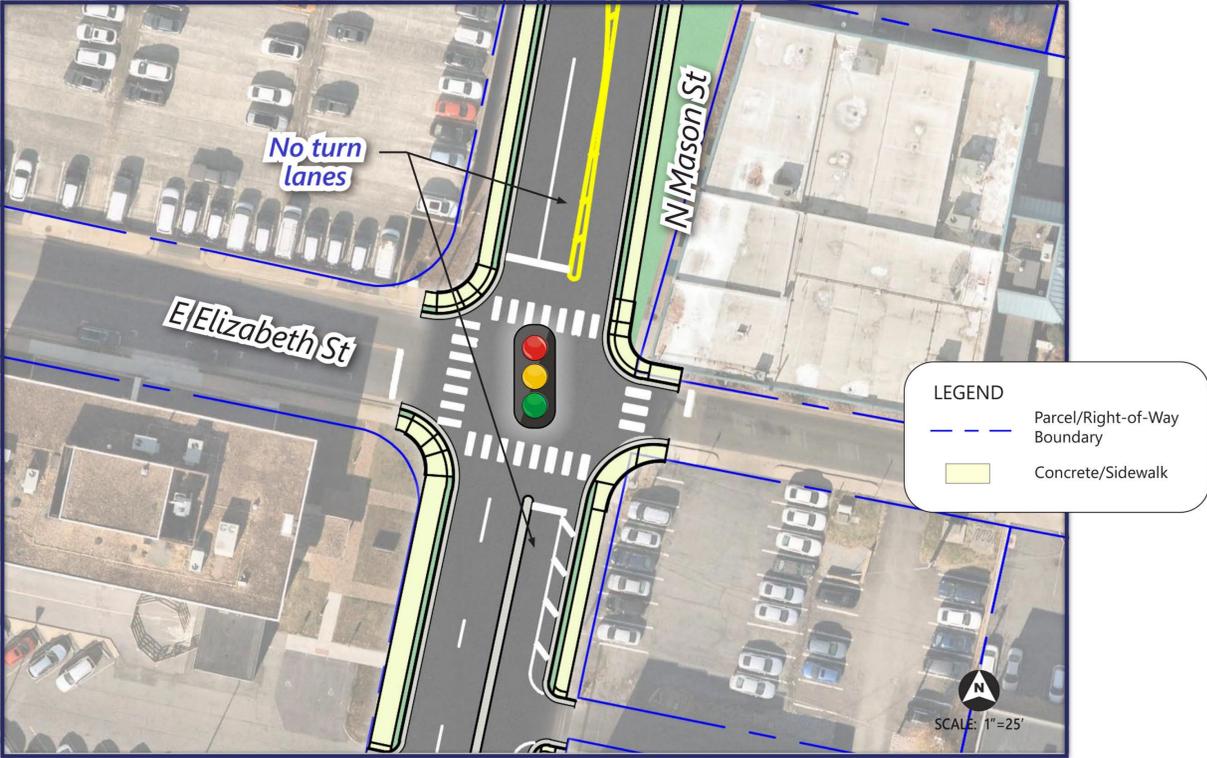

Alternative 1

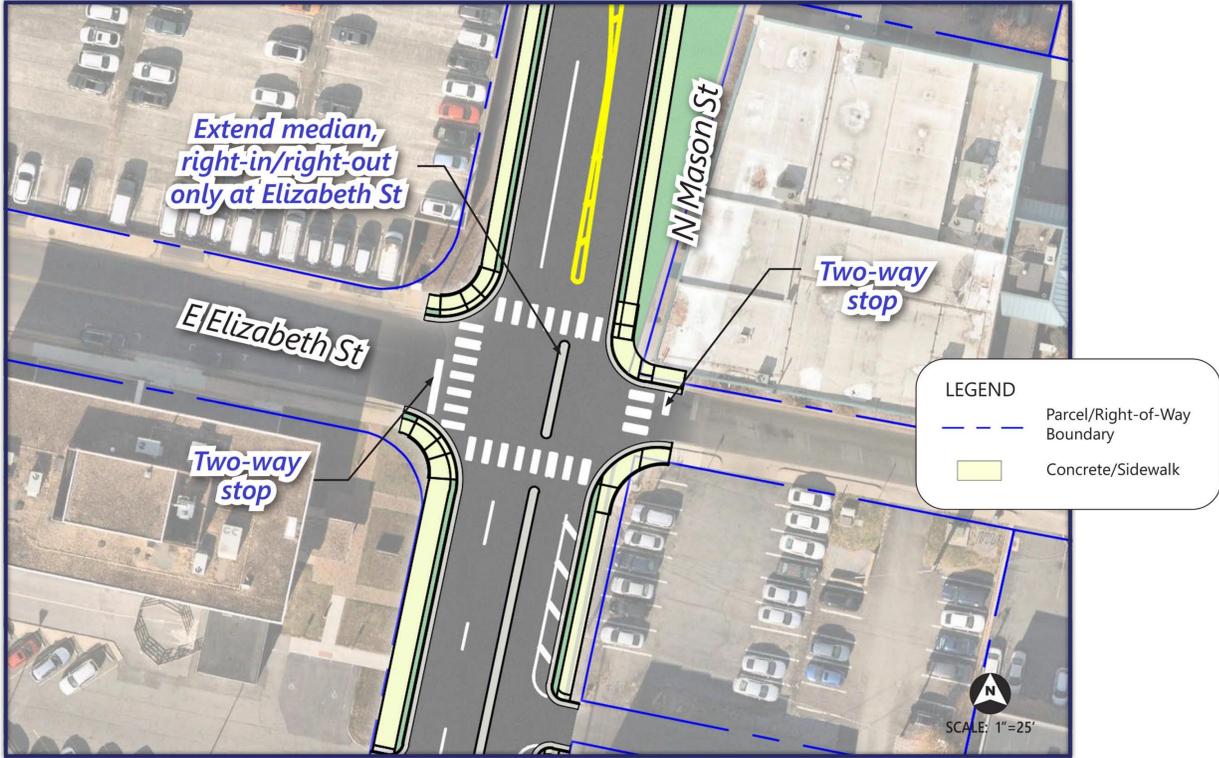

Alternative 2


COMMENTS ALTERNATIVE 1

COMMENTS ALTERNATIVE 2




5

# North Mason Street and East Elizabeth Street Intersection Wide Median Option Alternatives

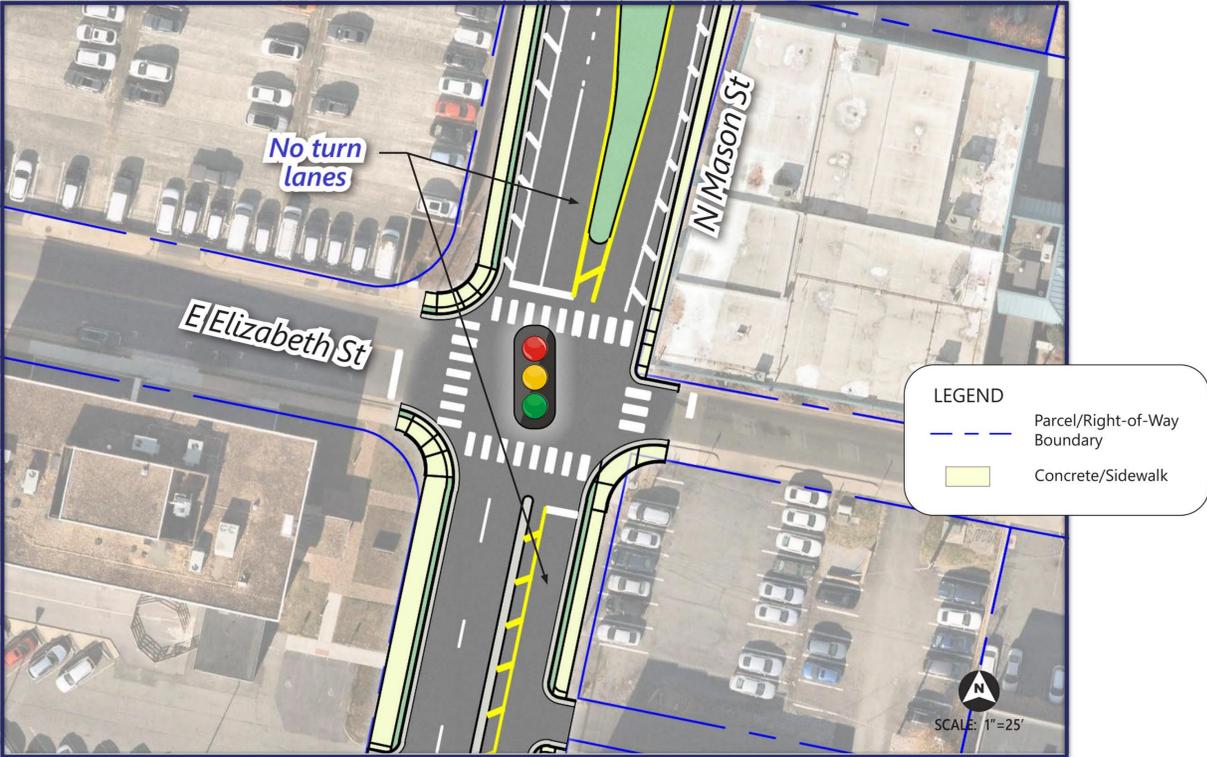

Alternative 1

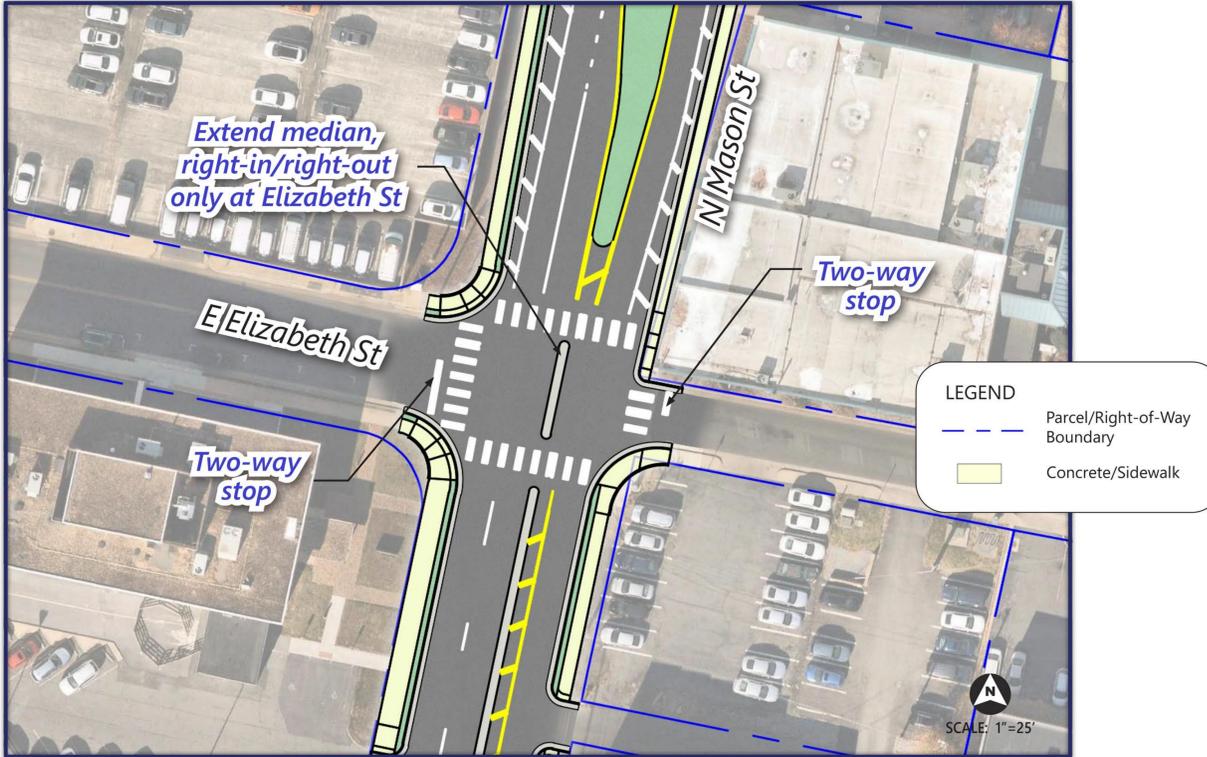

Alternative 2

COMMENTS ALTERNATIVE 1


COMMENTS ALTERNATIVE 2

# NORTH MASON PERMANENT PROJECT STUDY HARRISONBURG, VA


## Typical Sections




February 2026

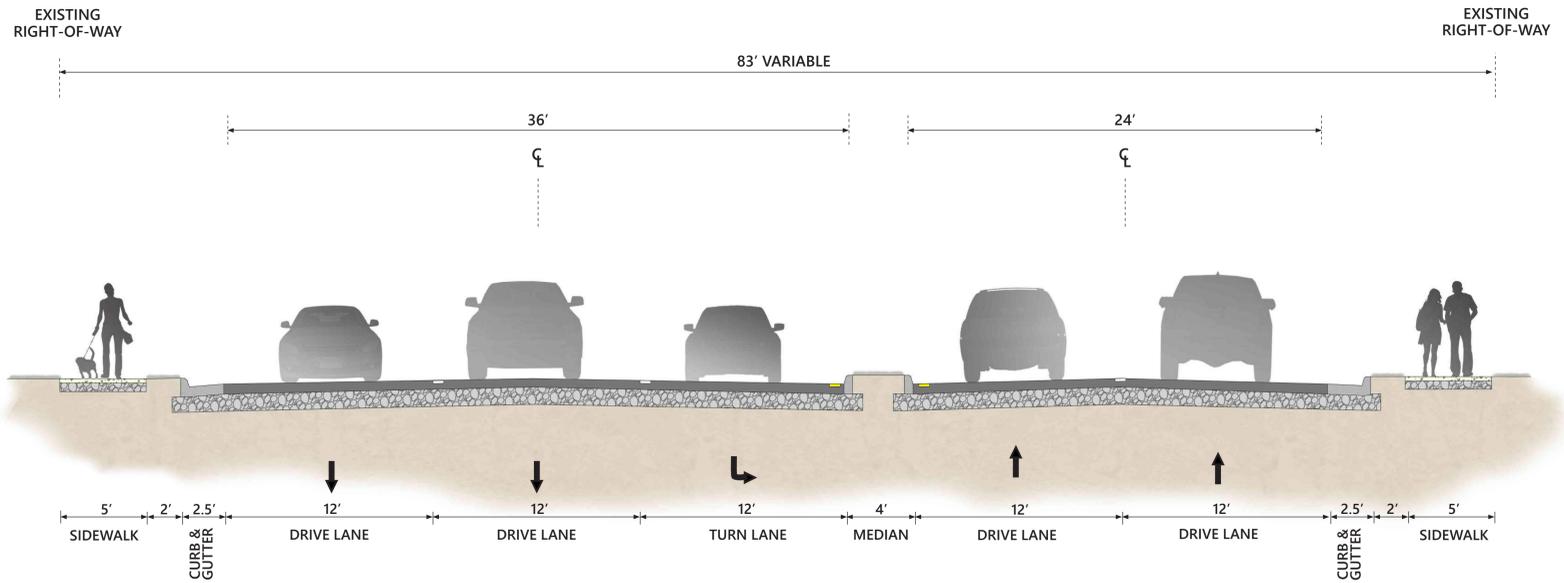

**TYPICAL SECTION  
EXISTING NORTH MASON STREET (AT WOLFE STREET)**  
SCALE: 1/4"=1'

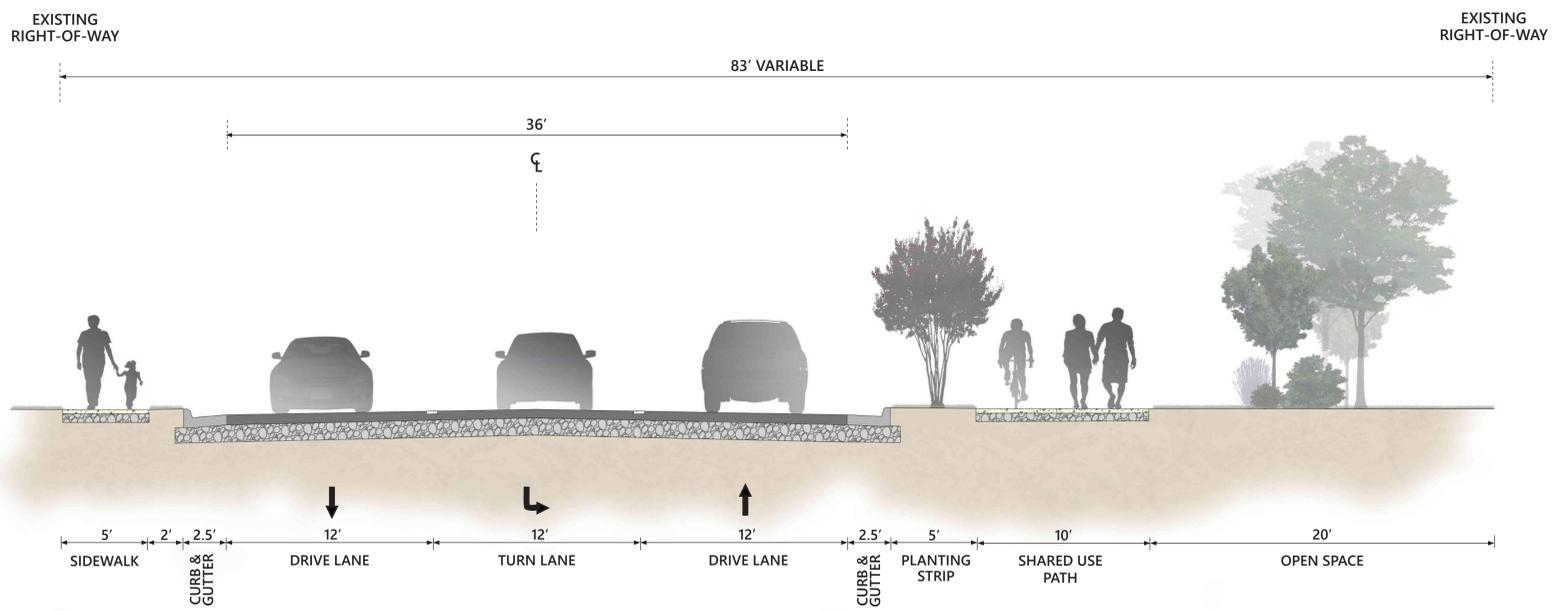

**TYPICAL SECTION  
NORTH MASON STREET OPEN SPACE OPTION**  
SCALE: 1/4"=1'

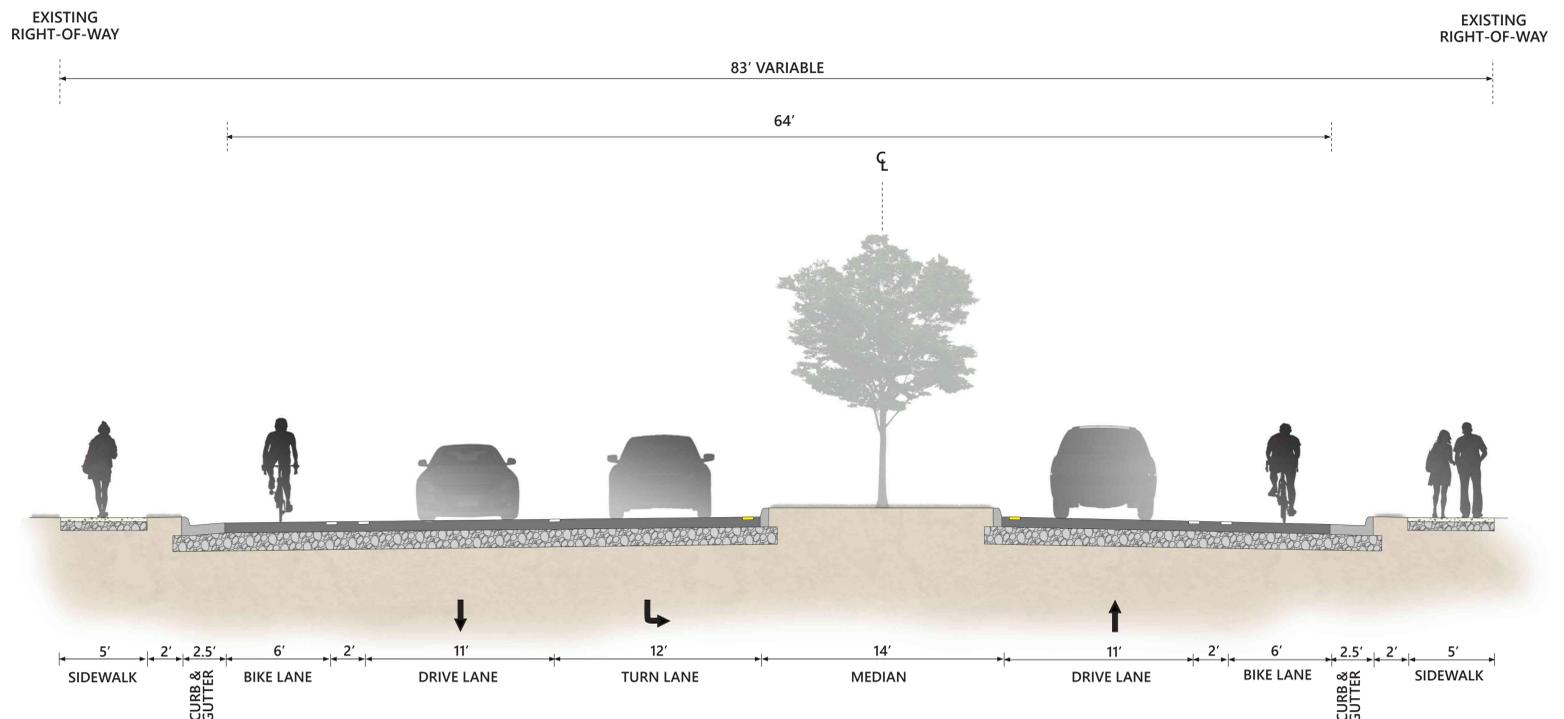

**TYPICAL SECTION  
NORTH MASON STREET WIDE MEDIAN OPTION**  
SCALE: 1/4"=1'