


E Market Street reconfiguration 2023

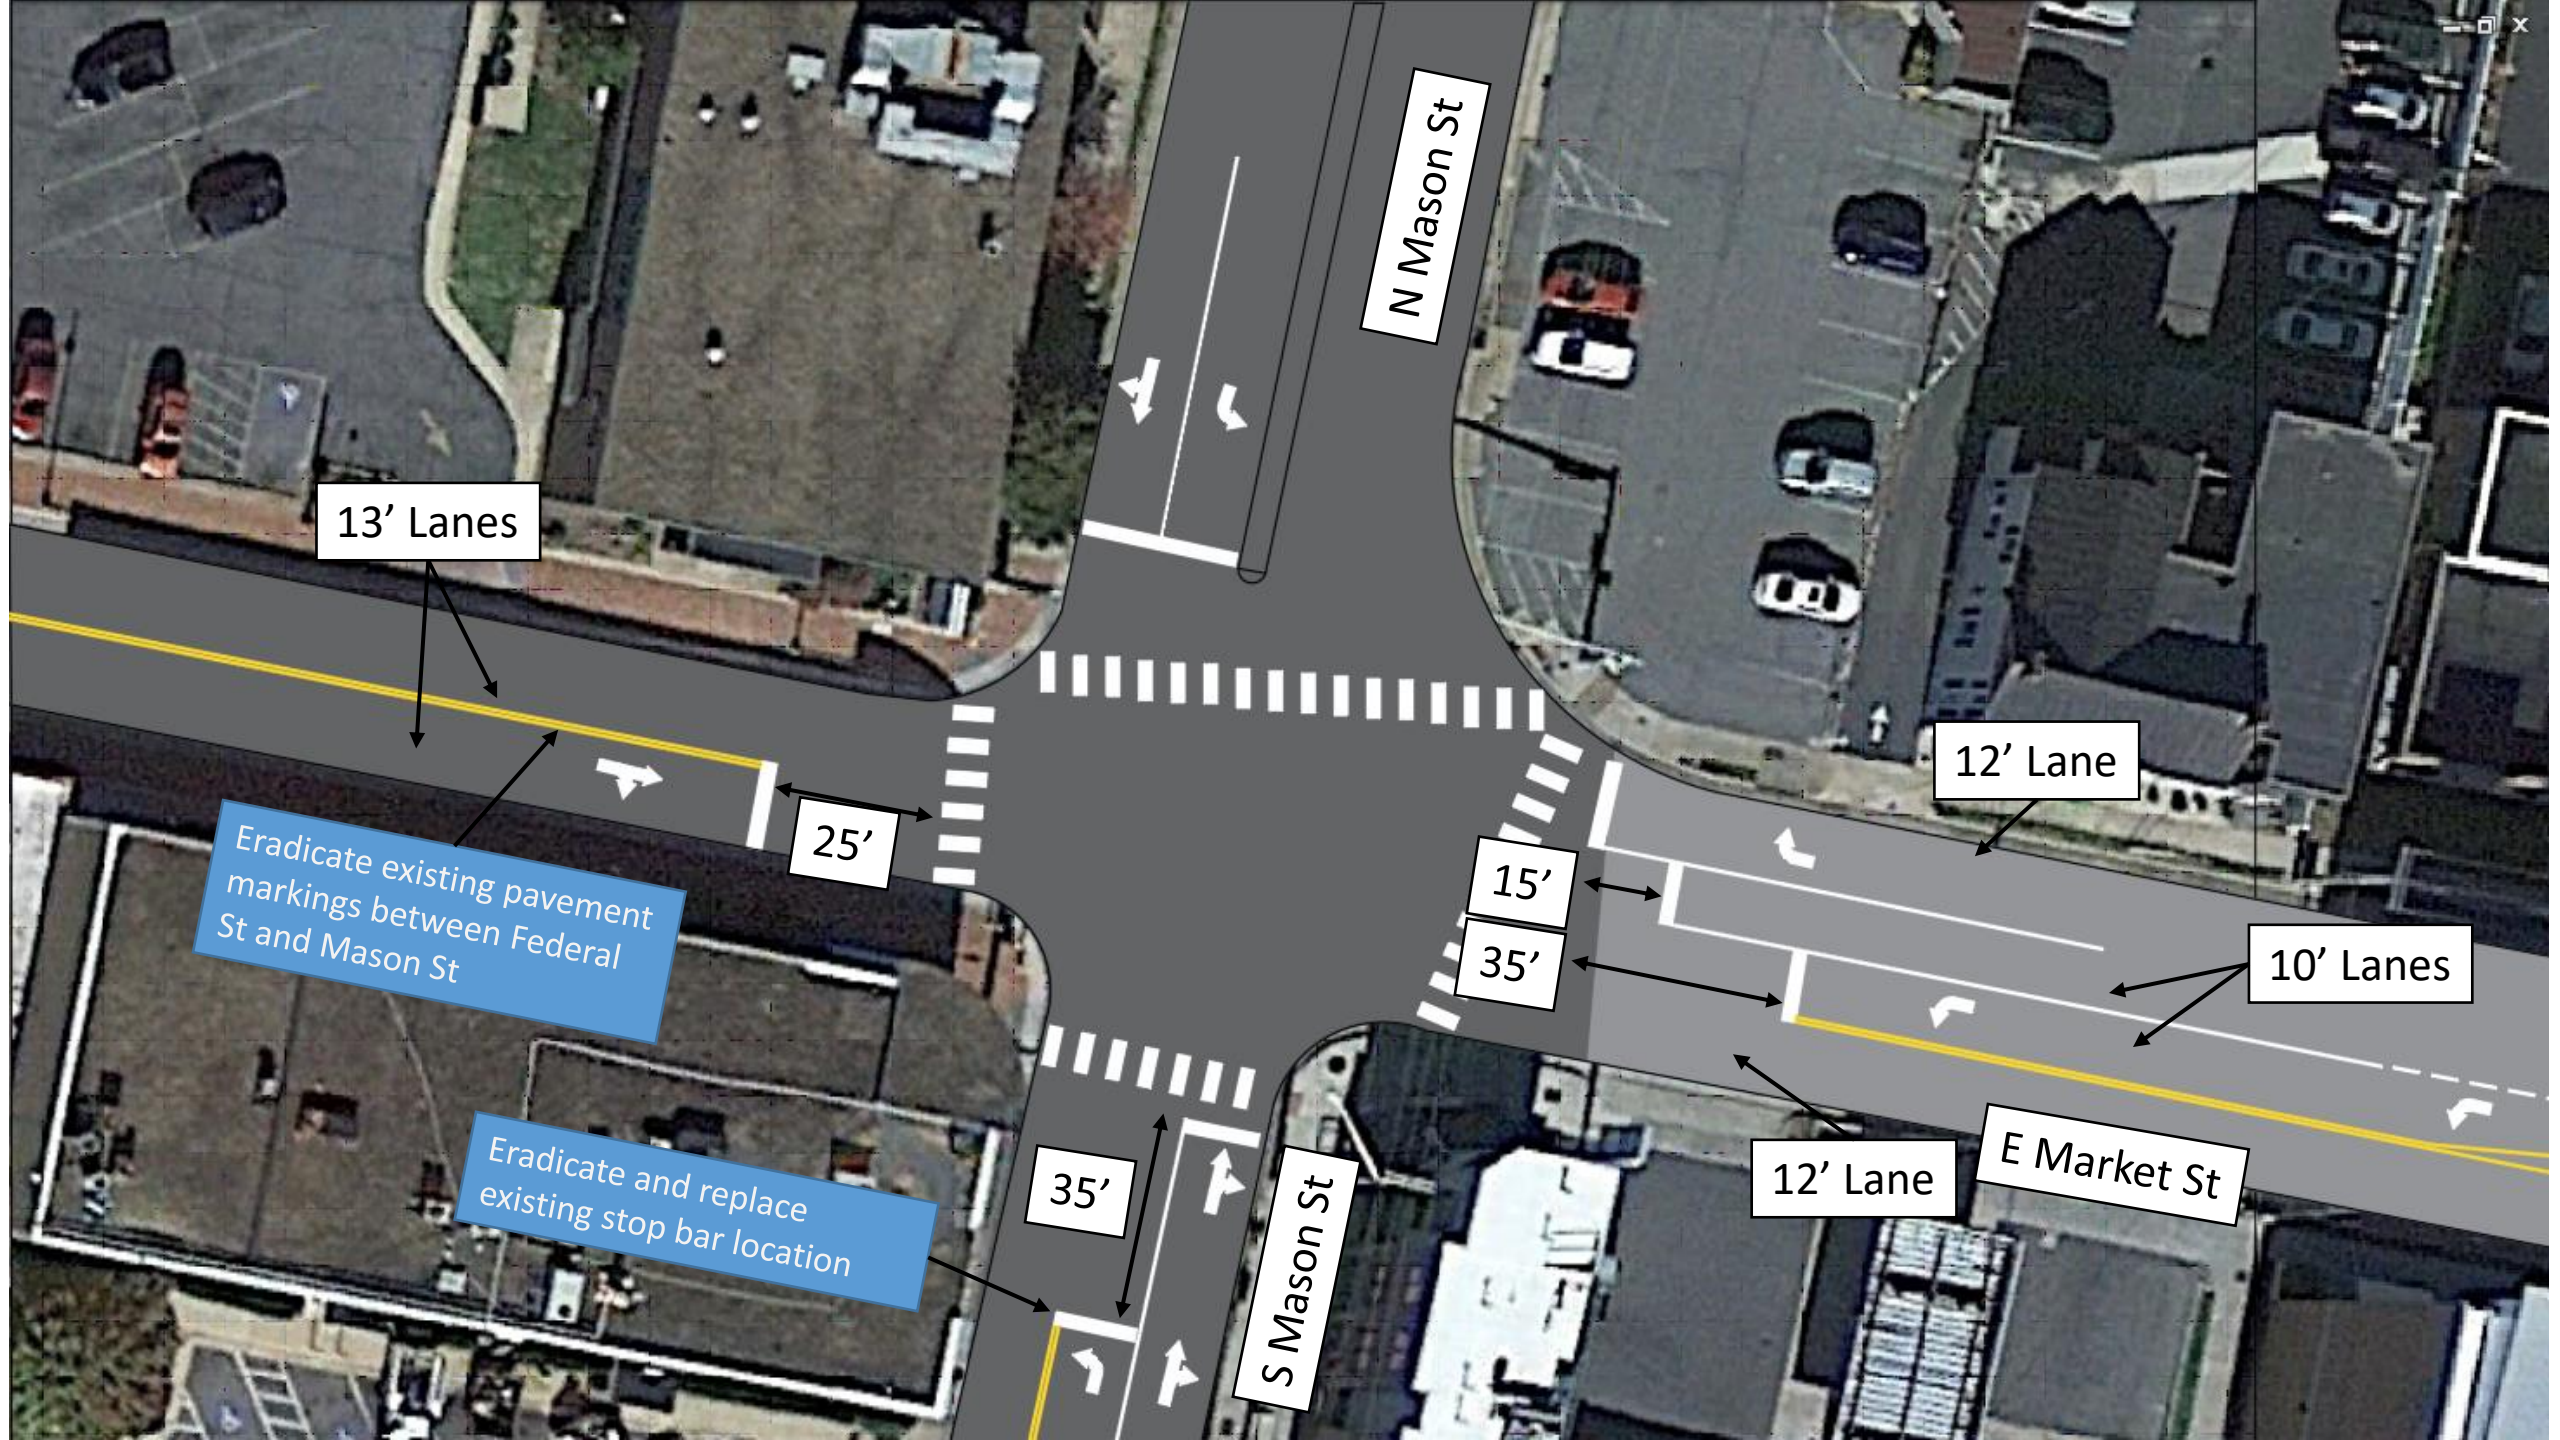

N Mason St

13' Lanes

12' Lane

10' Lanes

Eradicate existing pavement markings between Federal St and Mason St

25'

15'

35'


Eradicate and replace existing stop bar location

35'

S Mason St

12' Lane

E Market St

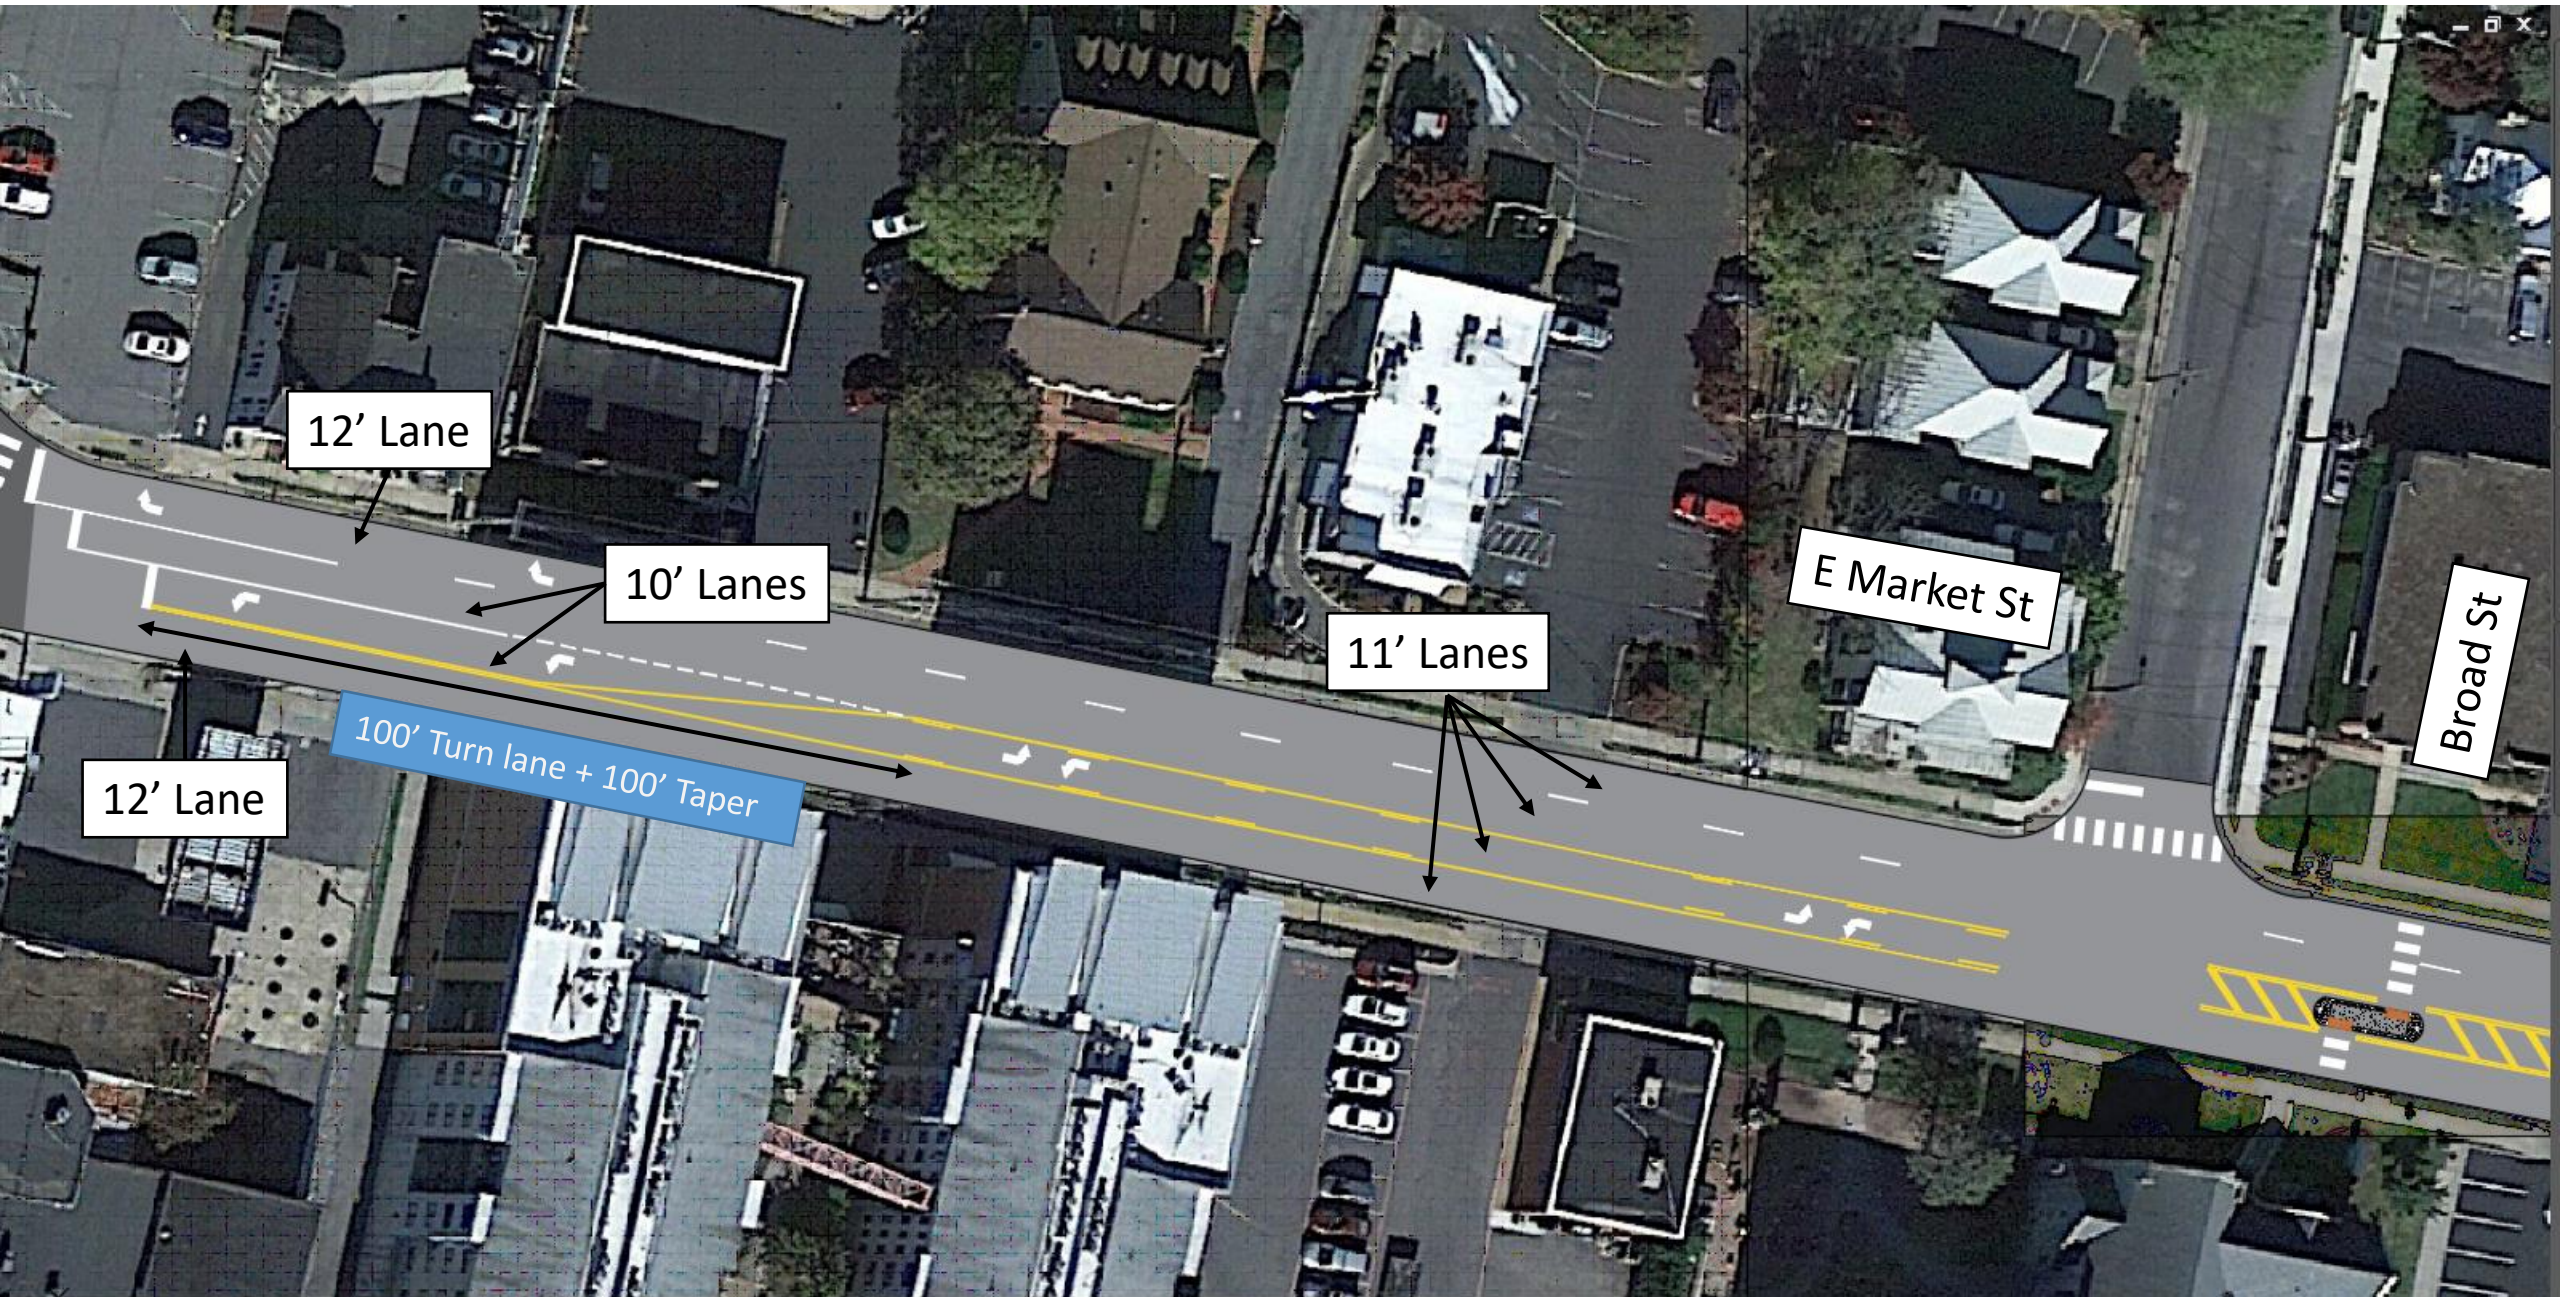

12' Lane

10' Lanes

11' Lanes

100' Turn lane + 100' Taper

12' Lane

E Market St

Broad St

Broad St

E Market St

11' Lanes

Ott St





W11-2
36 x 36



W16-7p
24 x 12

Potential for crosswalk + ped refuge island

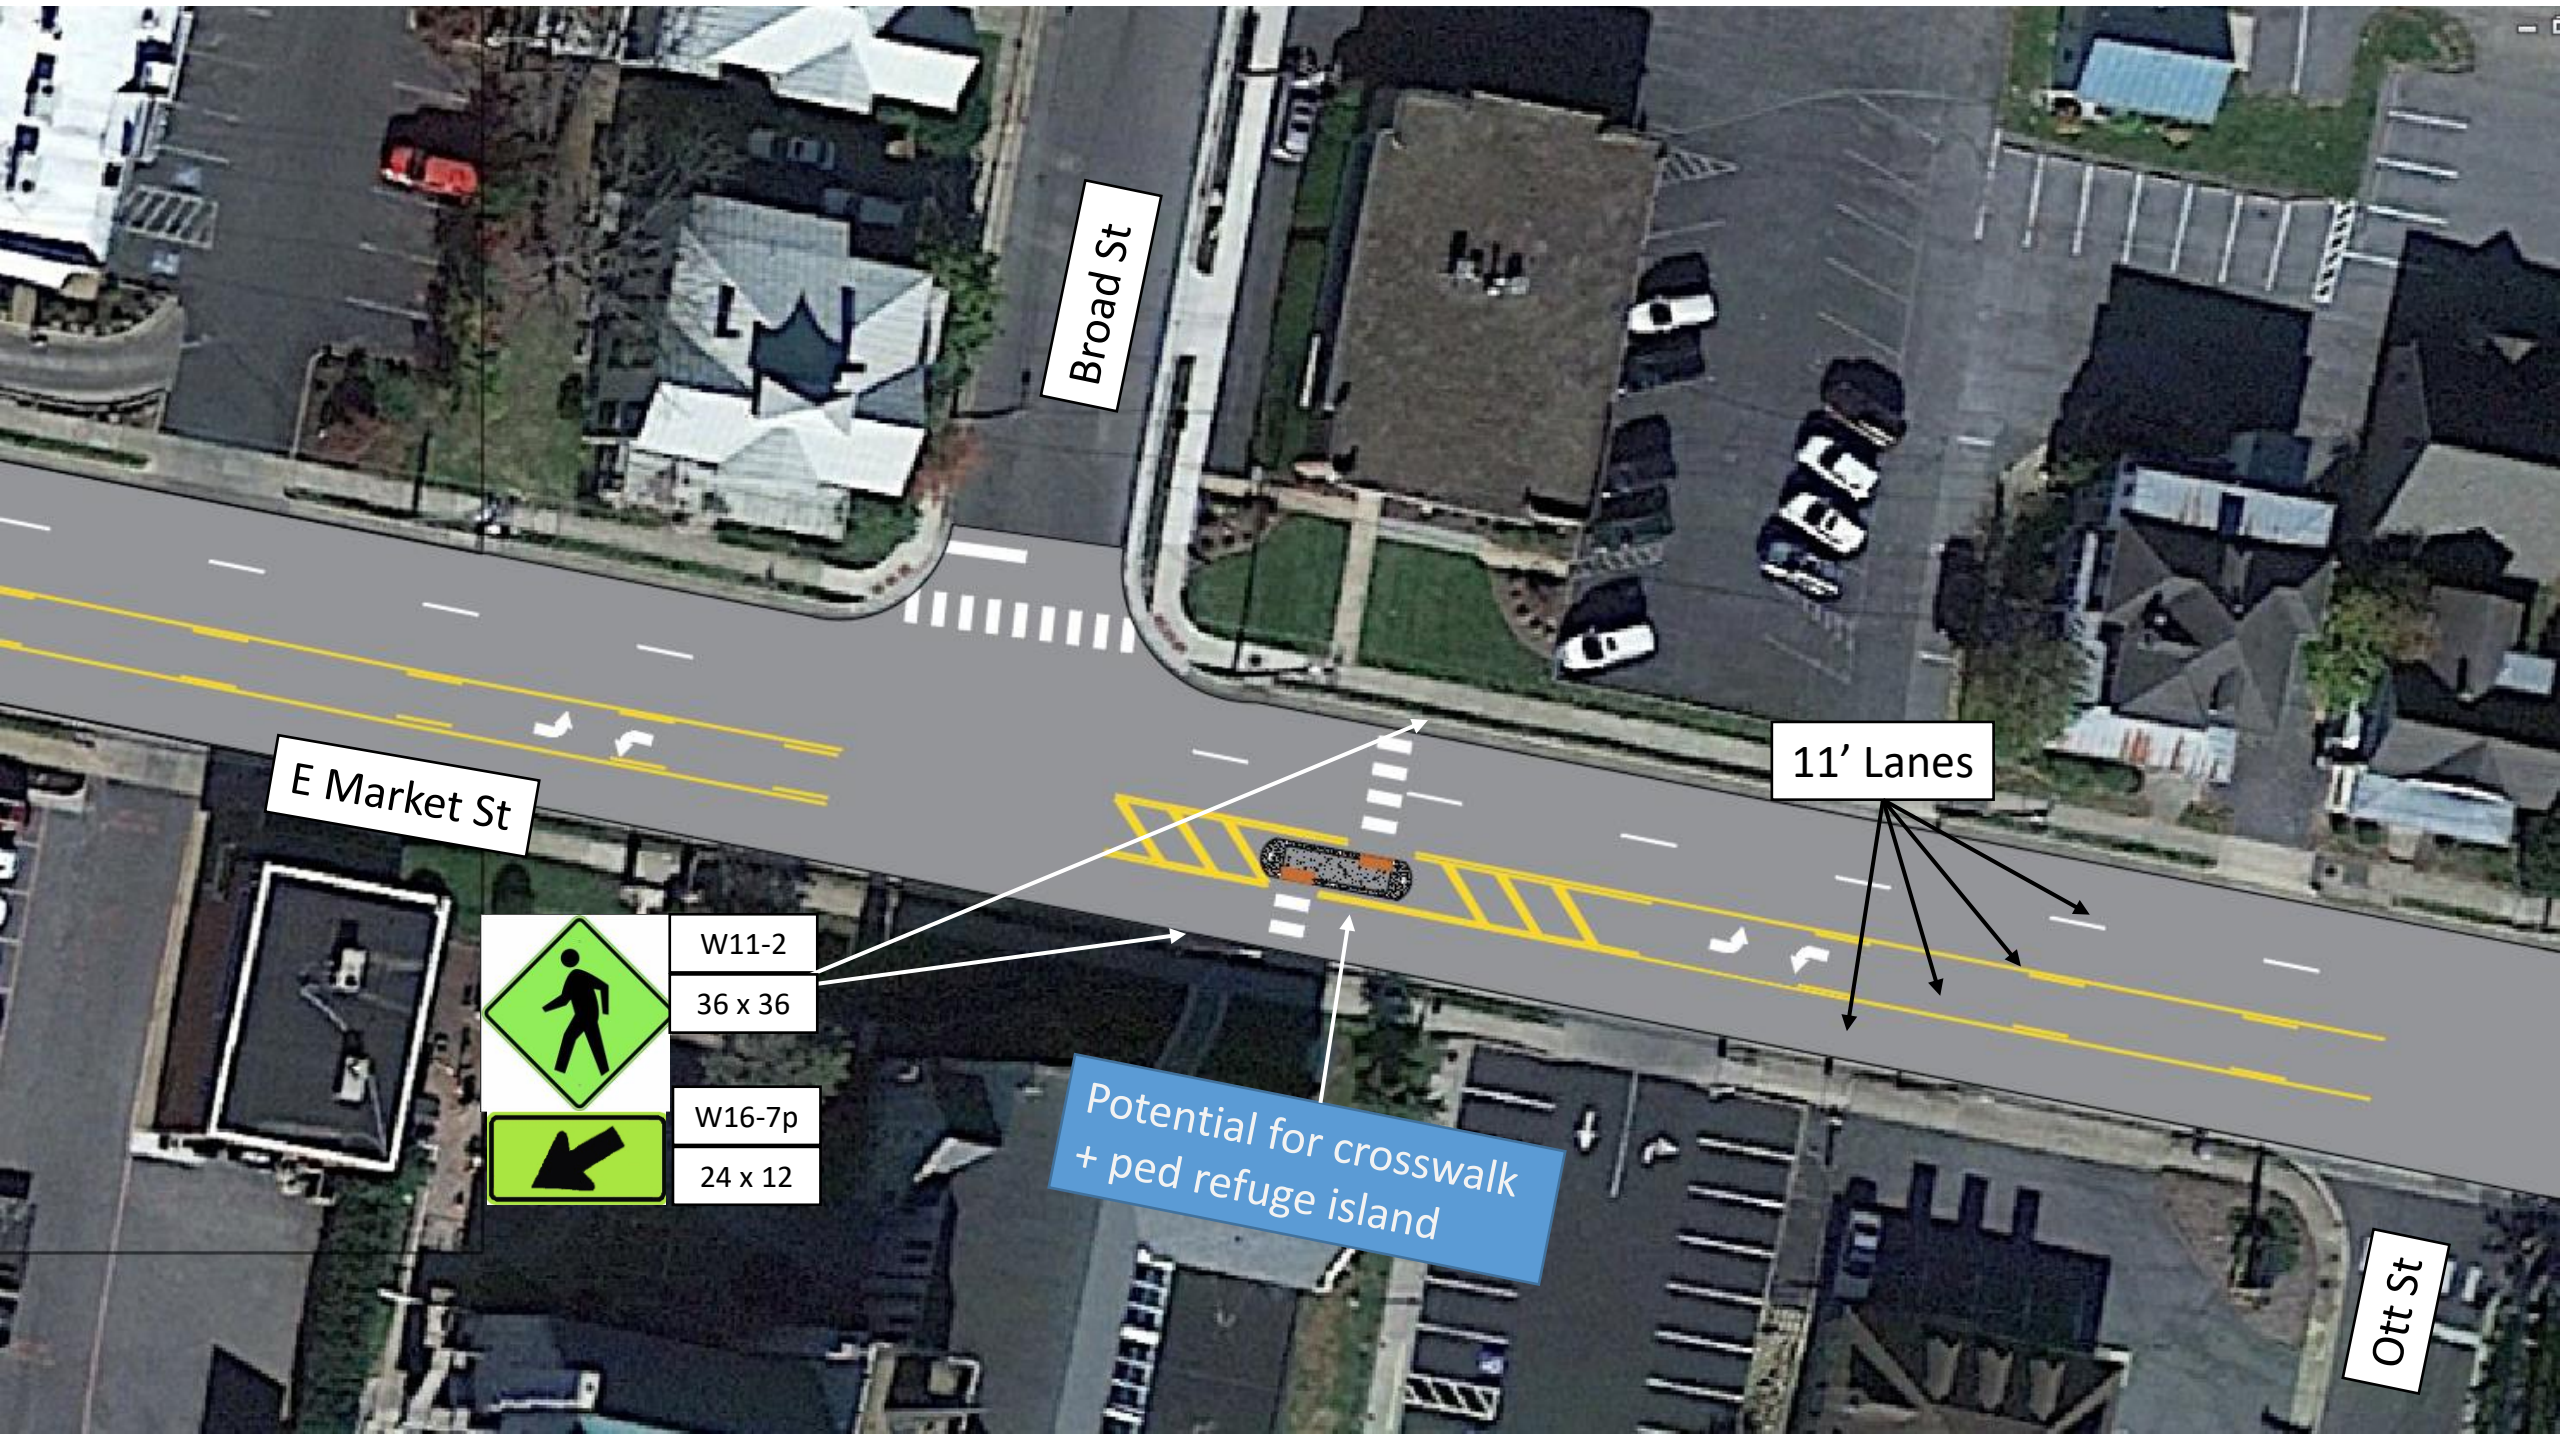

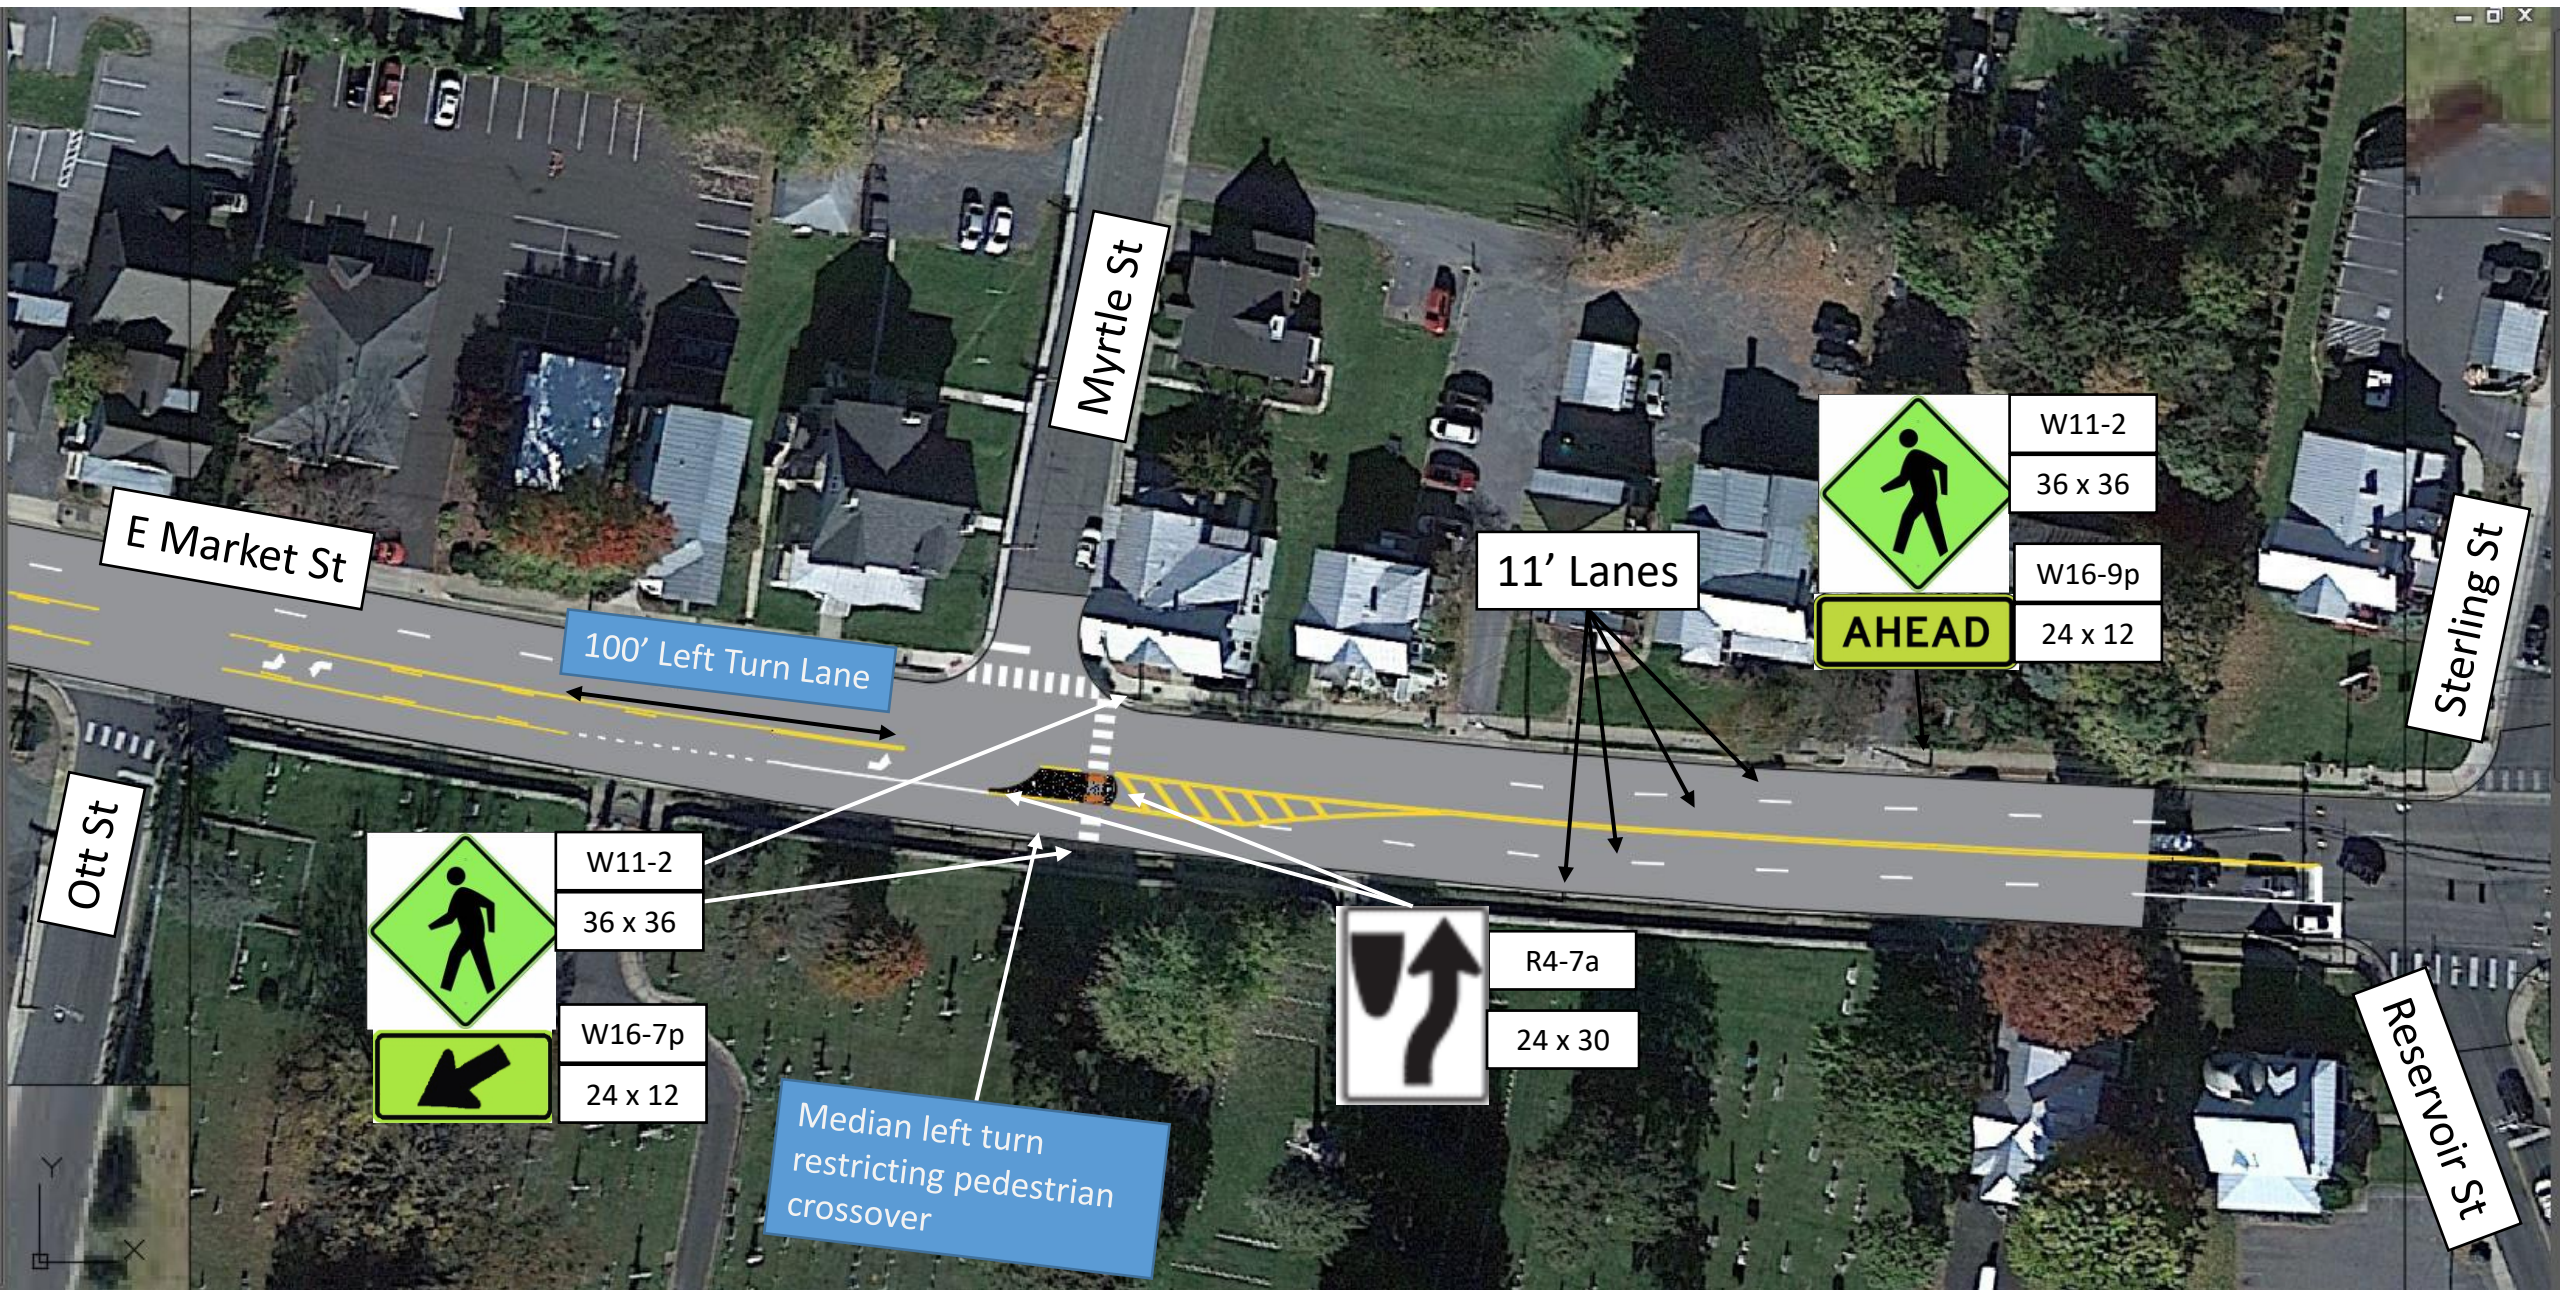

E Market St

Myrtle St

Sterling St

Reservoir St

Ott St

100' Left Turn Lane

11' Lanes



W11-2

36 x 36

W16-9p

24 x 12

AHEAD



W11-2

36 x 36



W16-7p

24 x 12



R4-7a

24 x 30

Median left turn restricting pedestrian crossover