




Design Public Hearing

North Main Street Sidewalk & Bike Lane Improvement

Project Location



North Arrow & Scale

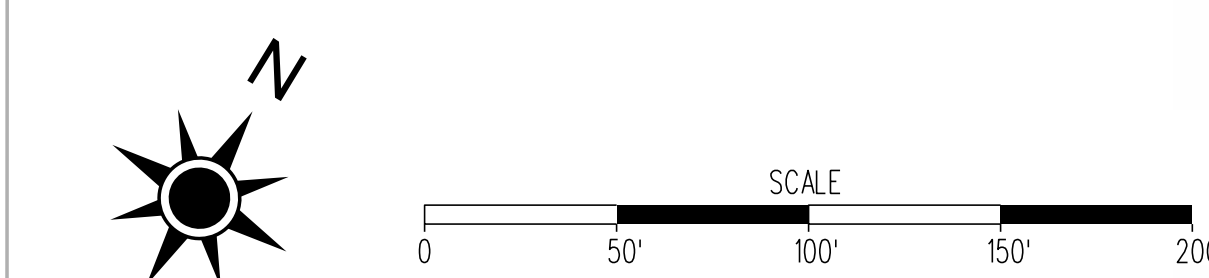

Legend

- Proposed 5' Conc. Sidewalk
- Proposed Concrete Driveway Apron
- Proposed Asphalt Pavement
- Proposed Mill and Overlay
- Proposed Gravel Driveway
- Proposed Grass Area
- Sidewalk Constructed with the Navigation Center
- Existing Right of Way
- Existing Property Line
- Proposed Right of Way Line
- Proposed Temp. Construction Easement
- Signal

Contact Information


Aaron Rhoney
Assistant Director of Public Works
City of Harrisonburg, Virginia
320 East Mosby Road
Harrisonburg, VA 22801

Comments may also be sent to:
Aaron.Rhoney@harrisonburgva.gov

North Main Street Sidewalk & Bike Lane Improvement
City of Harrisonburg, Virginia

Slate Project Number 0011-115-277
UPC 115601
Slate Project Number 0011-115-284
UPC 124008

These plans are unfinished and unapproved and are not to be used for any type of construction or the acquisition of right of way. Additional easements for utility relocations may be required beyond the proposed right-of-way shown on these plans.

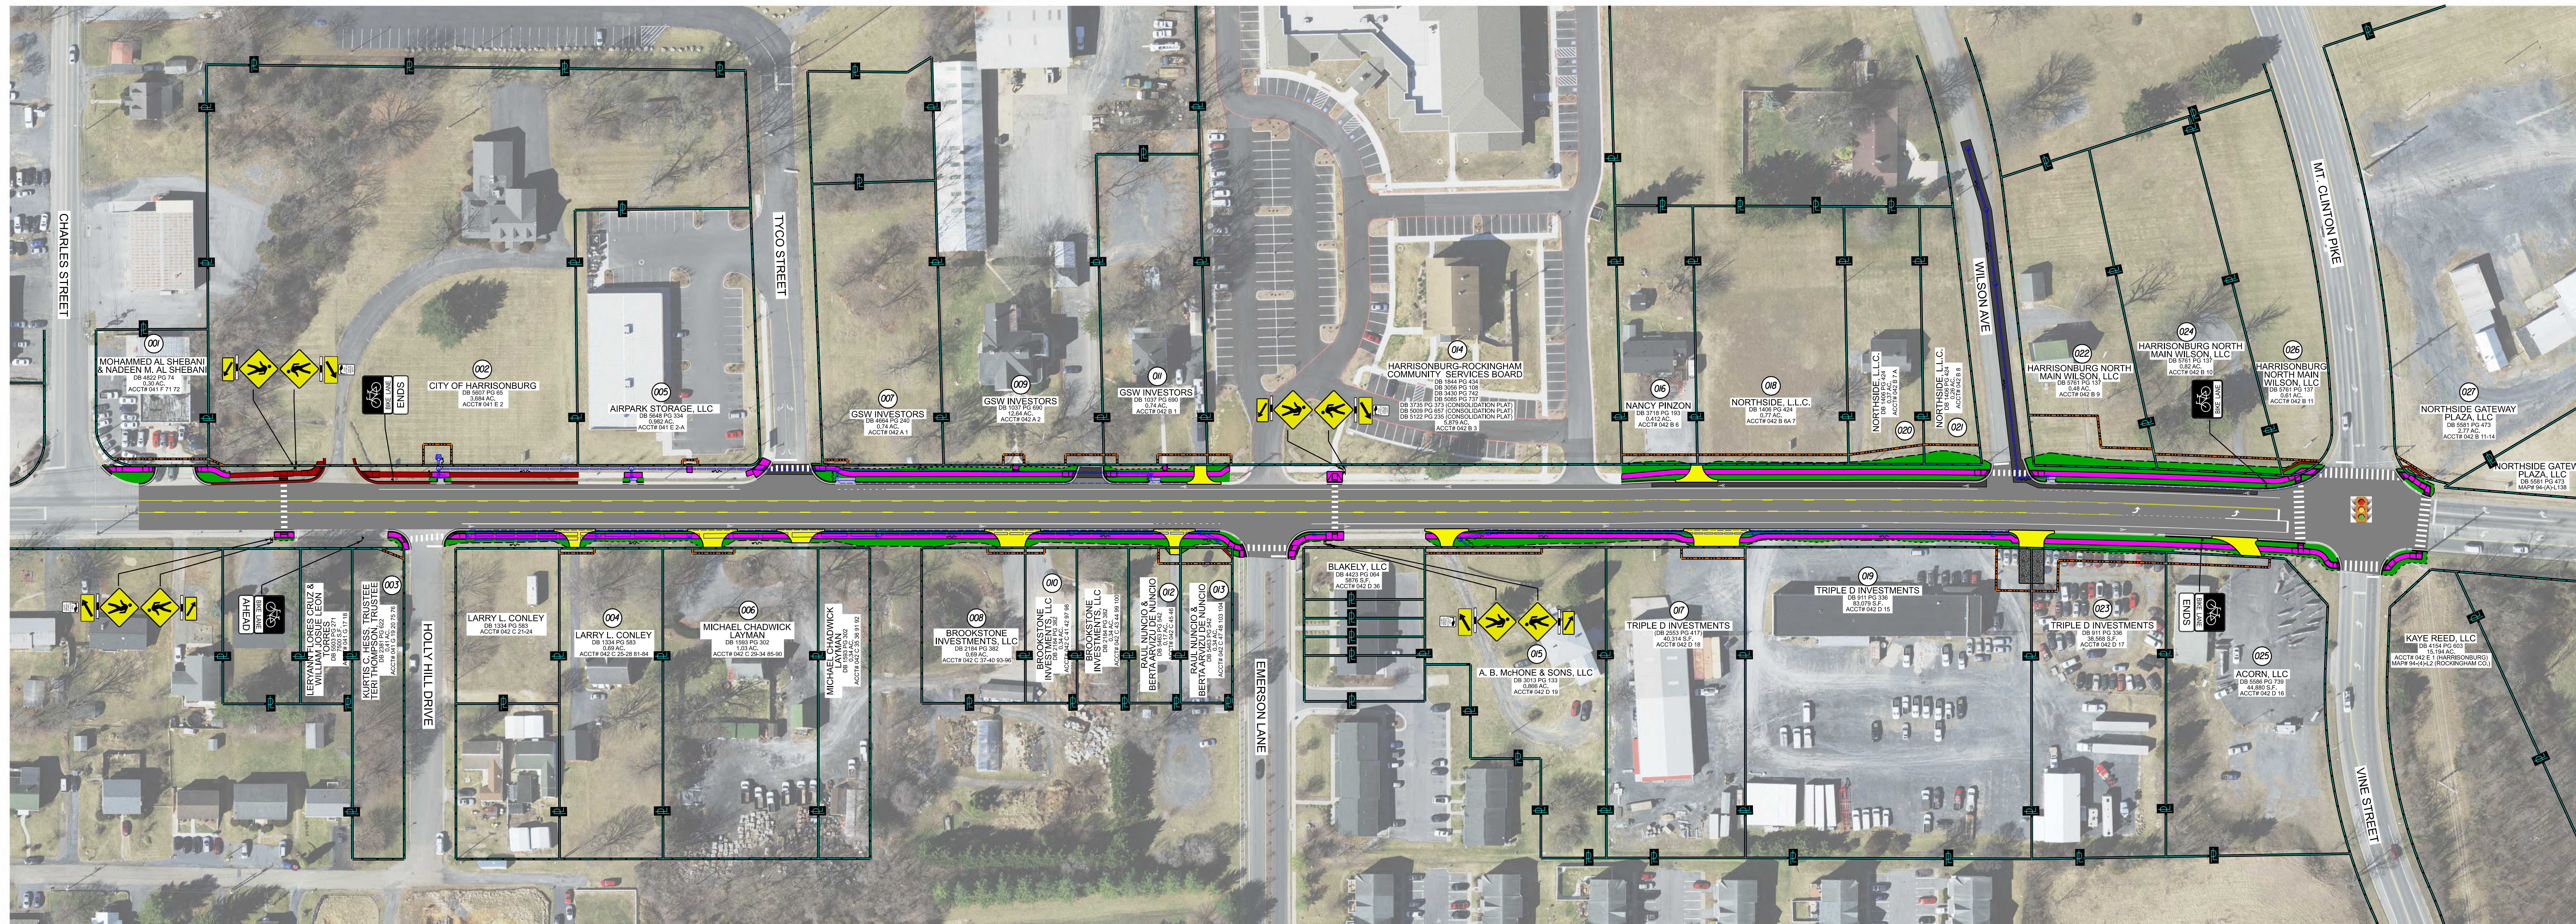



Typical Sections

North Main Street Sidewalk & Bike Lane Improvement

